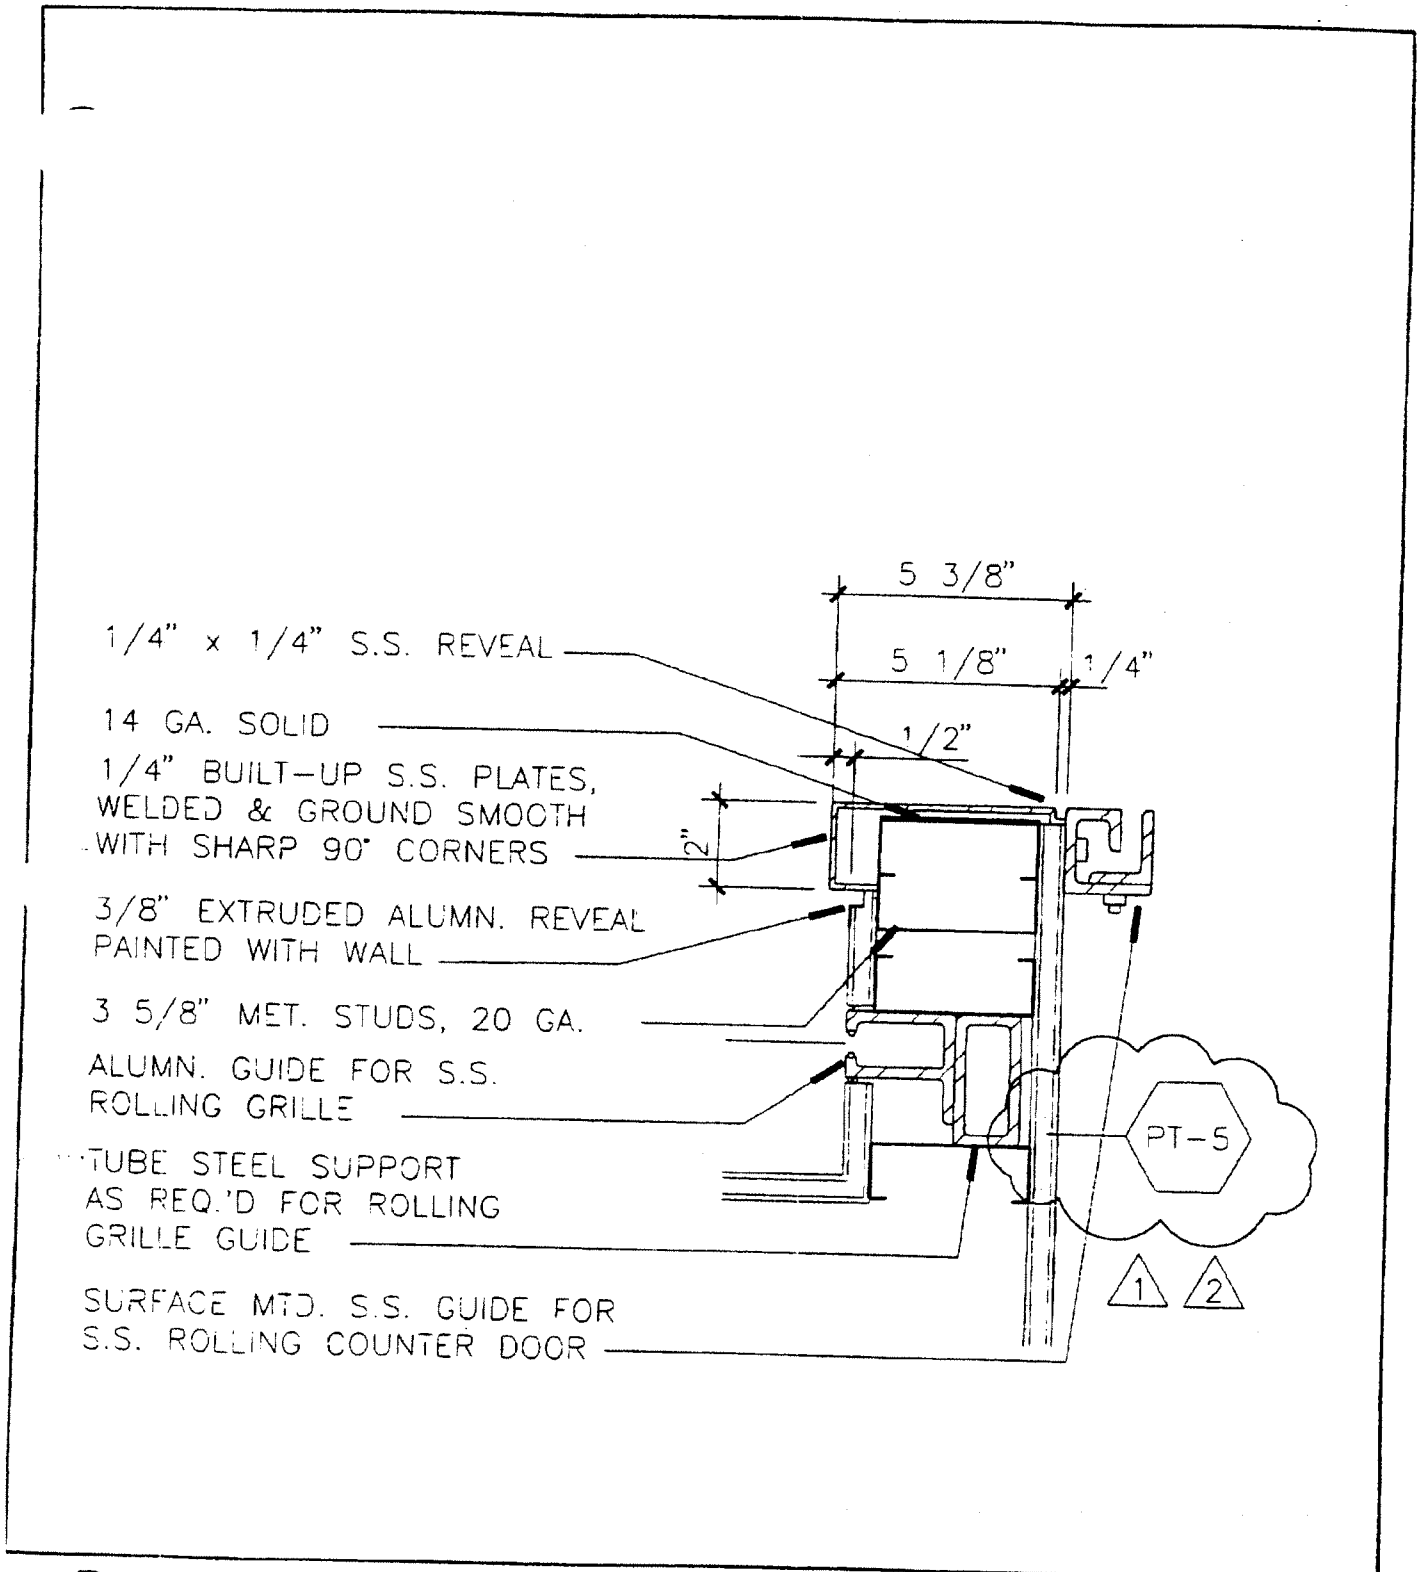


# EXHIBIT

F

Part IV

**Baruch Academic Complex - Site B**

55 LEXINGTON AVENUE

NEW YORK, NY 10010

OWNER

DORMITORY AUTHORITY OF THE STATE OF NEW YORK, DA • 6500 1802 2178

1 PENNSYLVANIA PLAZA

NEW YORK, NY 10119

NO. 2

REVISION

DATE

APPENDIX A (CONTRACT 115)

ARCHITECT

KPF ASSOCIATES

11 WEST 57TH STREET

NEW YORK, NY 10019

REF. DETAIL/SHEET NO.

10/A-822

SCALE

2" = 1'-0"

SKETCH NO.

978

PARTITION AS SPECIFIED  
CONTRACT #15

PARTITION AS SPECIFIED  
CONTRACT #4

MTL. ANGLES SECURED  
TO CMU AS REQ.'D TO  
TO SUPPORT GUIDE  
FOR ROLLING GRILLE


1 2

1 5/8" MET. STUDS, 20 GA.

CORNER BEAD  
TAPE & SPACKLE (TYP.)

ALUMN. GUIDE FOR S.S.  
ROLLING GRILLE

3 5/8" MET. STUDS, 20 GA.

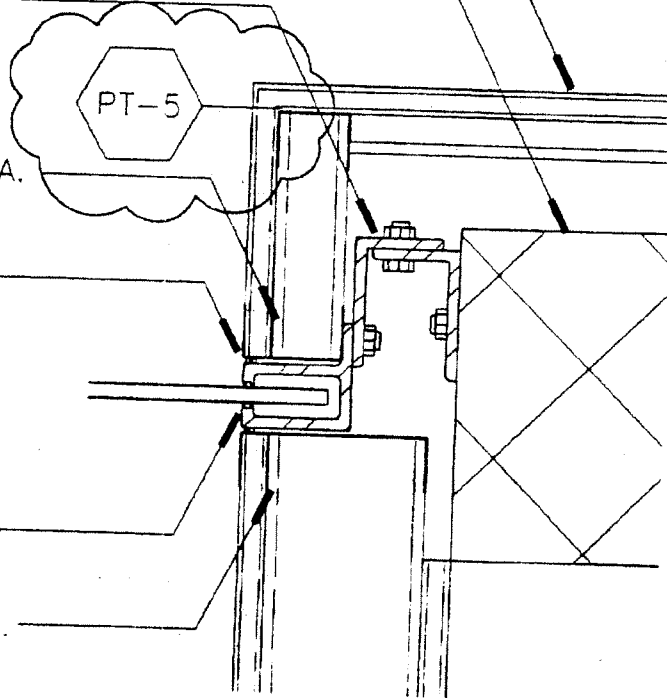

# Baruch Academic Complex - Site B

55 LEXINGTON AVENUE NEW YORK, NY 10010

OWNER

DORMITORY AUTHORITY OF THE STATE OF NEW YORK, DA 6500 1802 2178  
1 PENNSYLVANIA PLAZA NEW YORK, NY 10119

ARCHITECT

KPF ASSOCIATES  
11 WEST 57TH STREET  
NEW YORK, NY 10019

REF DETAIL/SHEET NO.

11/A-822

SKETCH NO.

979

SCALE

3"=1'-0"


NO. 2

REVISION

DATE

ADDENDUM #1 (CONTRACT #16)

5/29/98

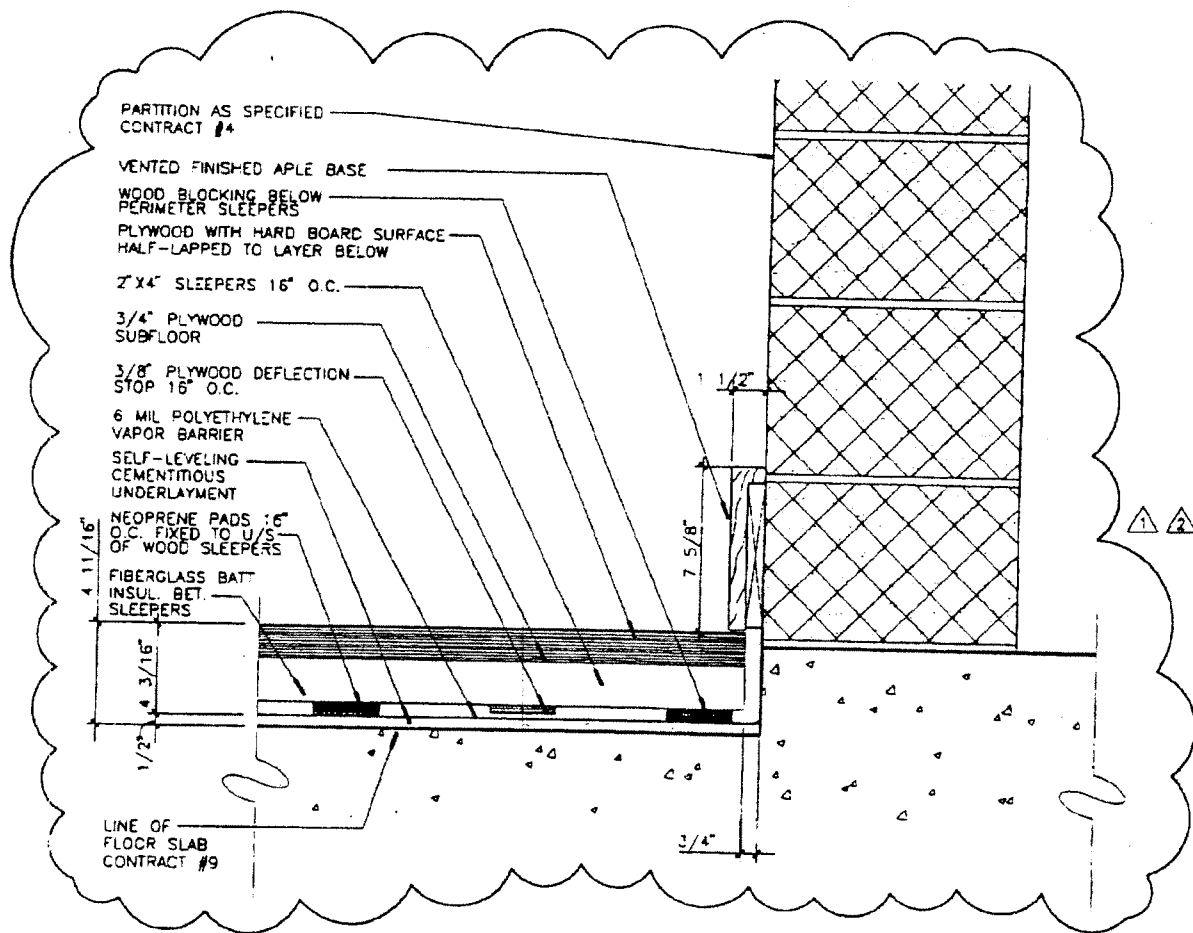

# Paruch Academic Complex - Site B

55 LEXINGTON AVENUE

NEW YORK, NY 10010

OWNER

DORMITORY AUTHORITY OF THE STATE OF NEW YORK, DA • 6500 1802 2178

1 PENNSYLVANIA PLAZA

NEW YORK, NY 10119

ARCHITECT

KPF ASSOCIATES

11 WEST 57TH STREET

NEW YORK, NY 10019

REF. DETAIL SHEET NO.

2/A-801

SKETCH NO.


980

SCALE

NO. 2

REVISION

DATE

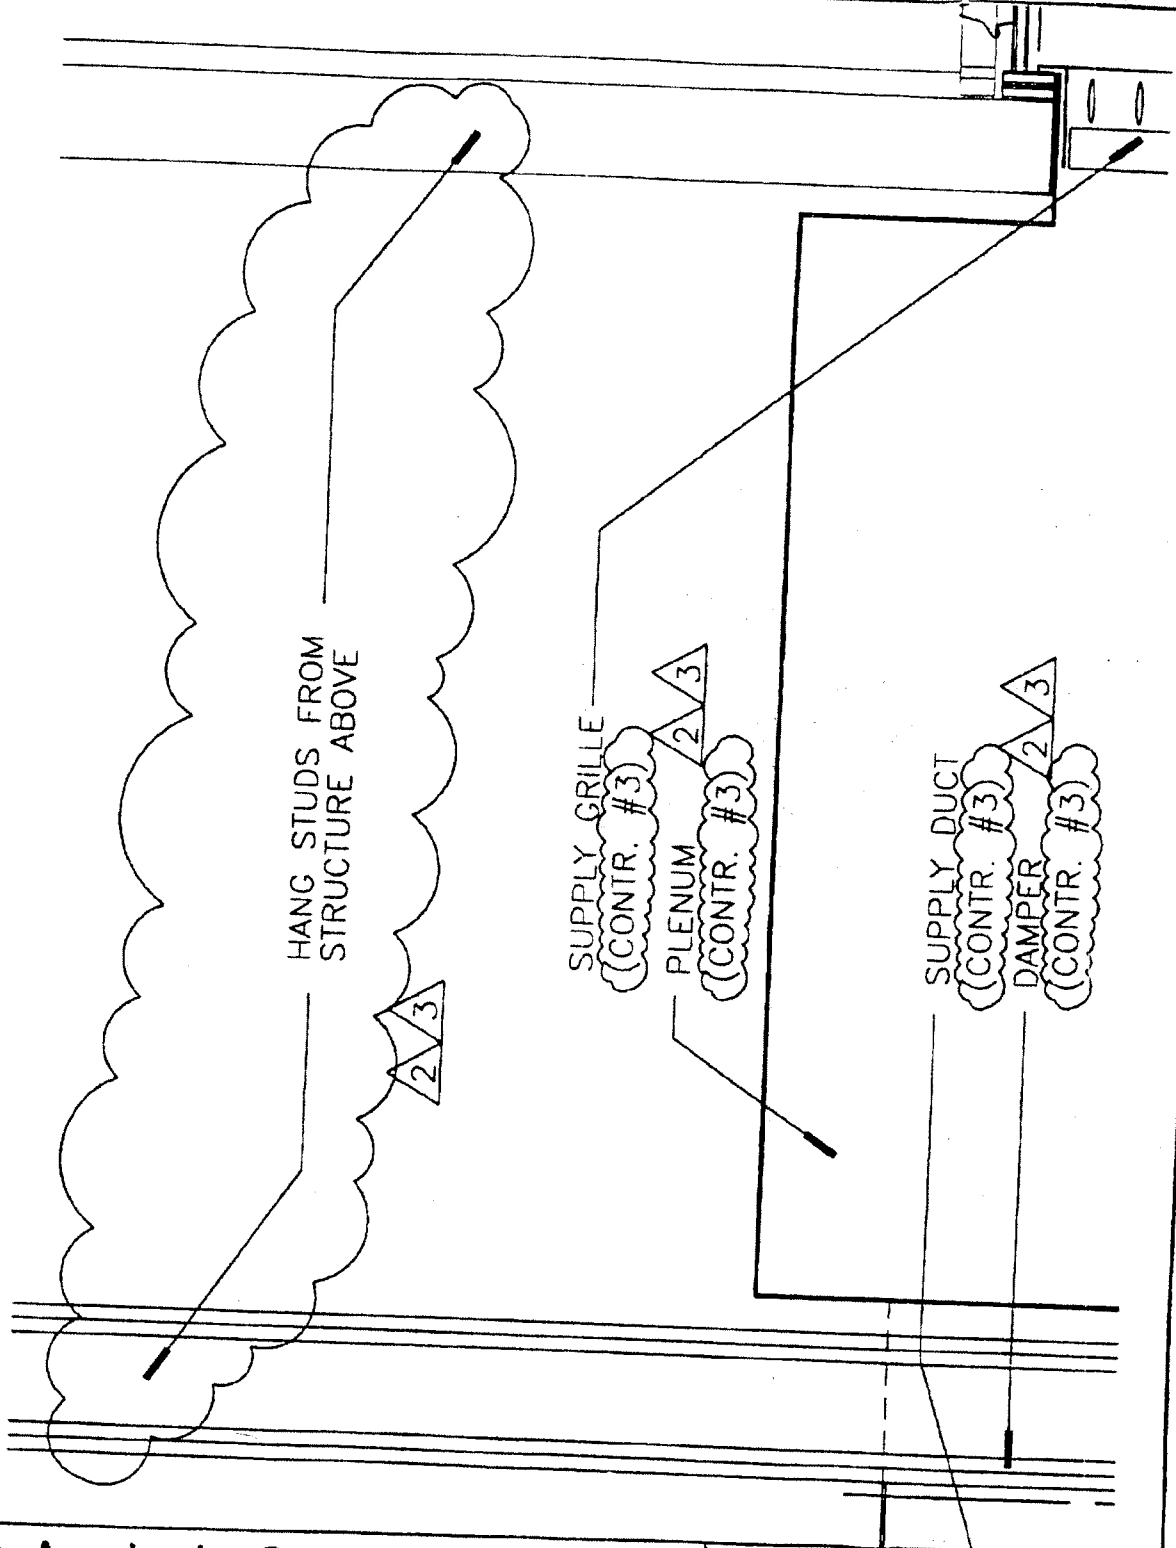

# **Raruch Academic Complex - Site B**

55 LEXINGTON AVENUE NEW YORK, NY 10010

OWNER

DORMITORY AUTHORITY OF THE STATE OF NEW YORK, DA\* 6500 1802 2178  
1 PENNSYLVANIA PLAZA NEW YORK, NY 10119

ARCHITECT

KPF ASSOCIATES  
11 WEST 57TH STREET  
NEW YORK, NY 10019

REF. DETAIL/SHEET NO.

2/A-753

SKETCH NO.

981


SCALE

NO. 7

REVISION

DATE

APPENDIX A - 1 (CONTRACT)

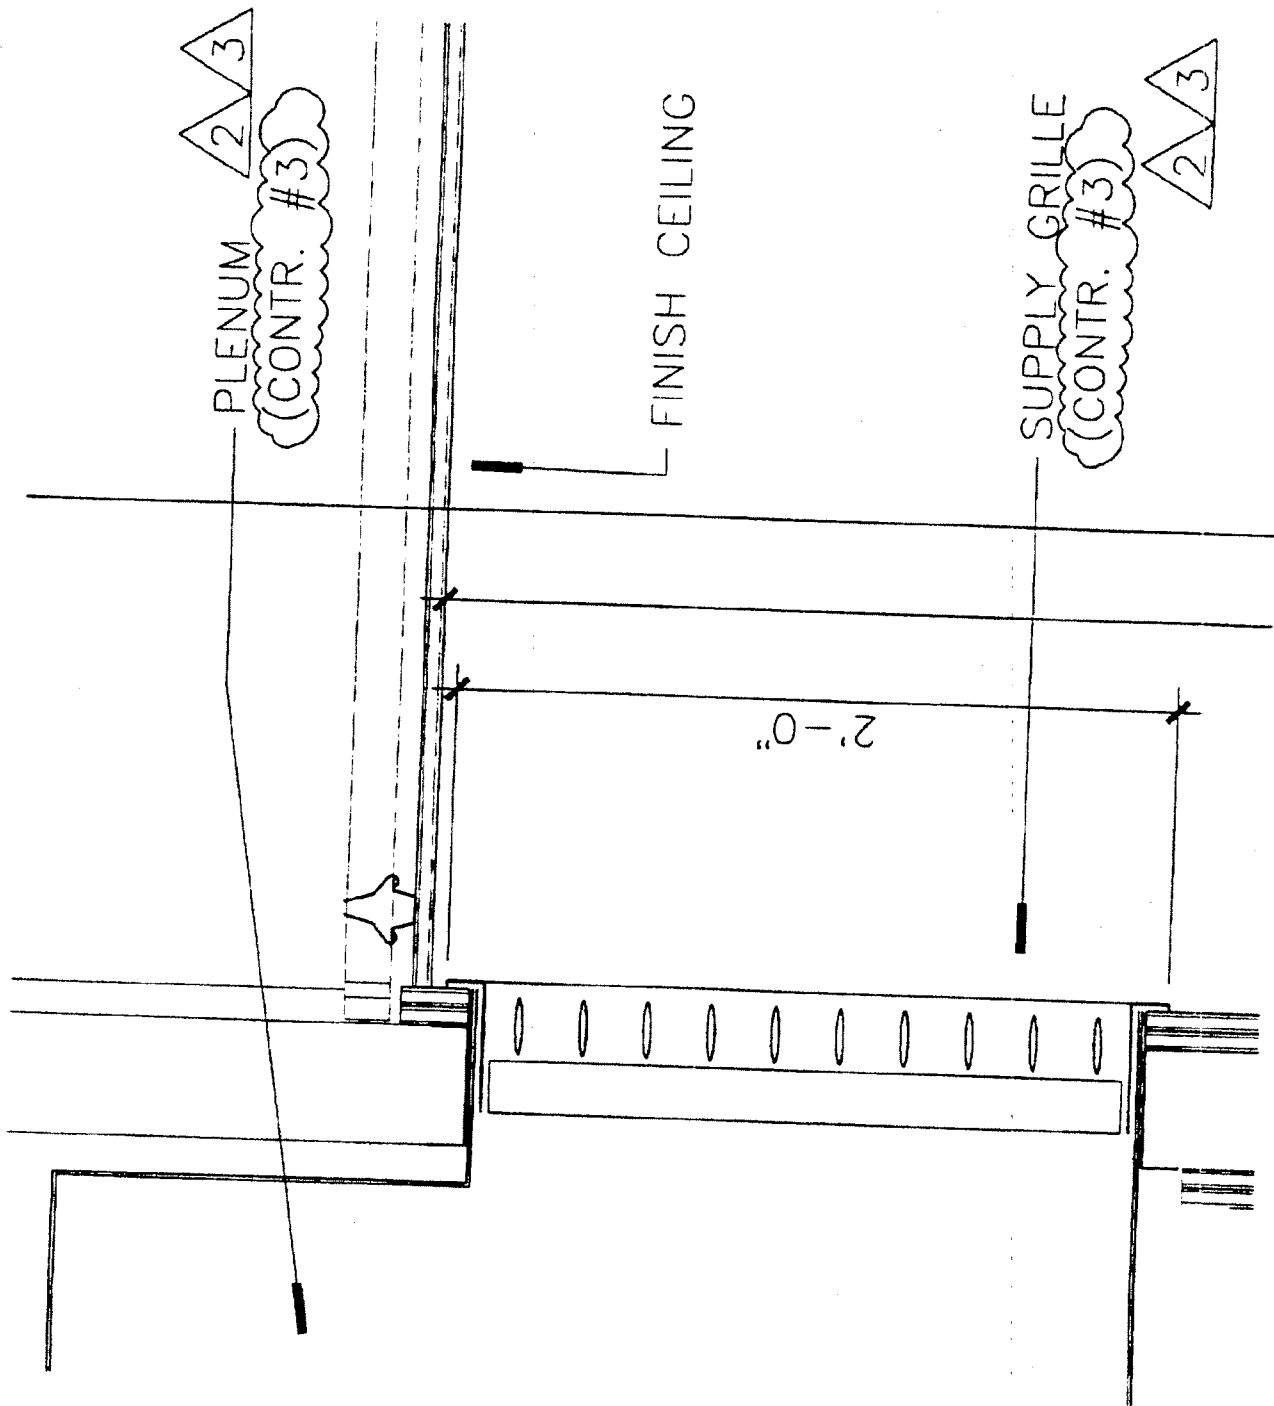

# Baruch Academic Complex - Site B

55 LEXINGTON AVENUE NEW YORK, NY 10010

OWNER  
DORMITORY AUTHORITY OF THE STATE OF NEW YORK, DA • 6500 1802 2178  
1 PENNSYLVANIA PLAZA NEW YORK, NY 10119

ARCHITECT  
KPF ASSOCIATES  
11 WEST 57TH STREET  
NEW YORK, NY 10019

REF DETAIL/SHEET NO.  
1/A-753

SKETCH NO.

982

SCALE

N.T.S


NO. 17

REVISION


DATE

ADDENDUM • 1 (CONTRACT • 16)

5/29/98

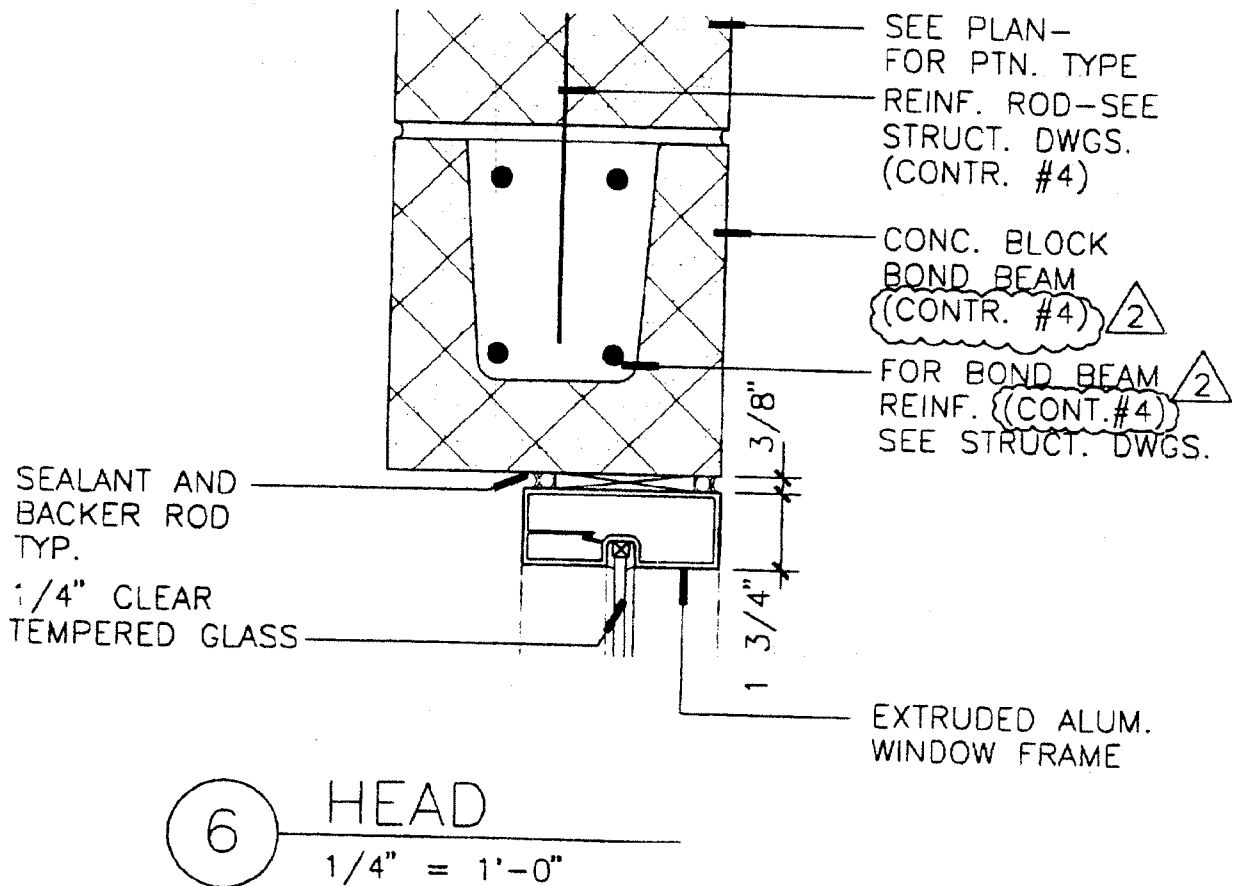

<b>Baruch Academic Complex - Site B</b> 55 LEXINGTON AVENUE NEW YORK, NY 10010 OWNER DORMITORY AUTHORITY OF THE STATE OF NEW YORK, DA* 6500 1802 2178 1 PENNSYLVANIA PLAZA NEW YORK, NY 10119			ARCHITECT KPF ASSOCIATES 11 WEST 57TH STREET NEW YORK, NY 10019	
NO. 2	REVISION	DATE	REF. DETAIL/SHEET NO. A-746	SKETCH NO. 983
ADDENDUM #1 (CONTRACT #16)			SCALE	
			5/29/98	

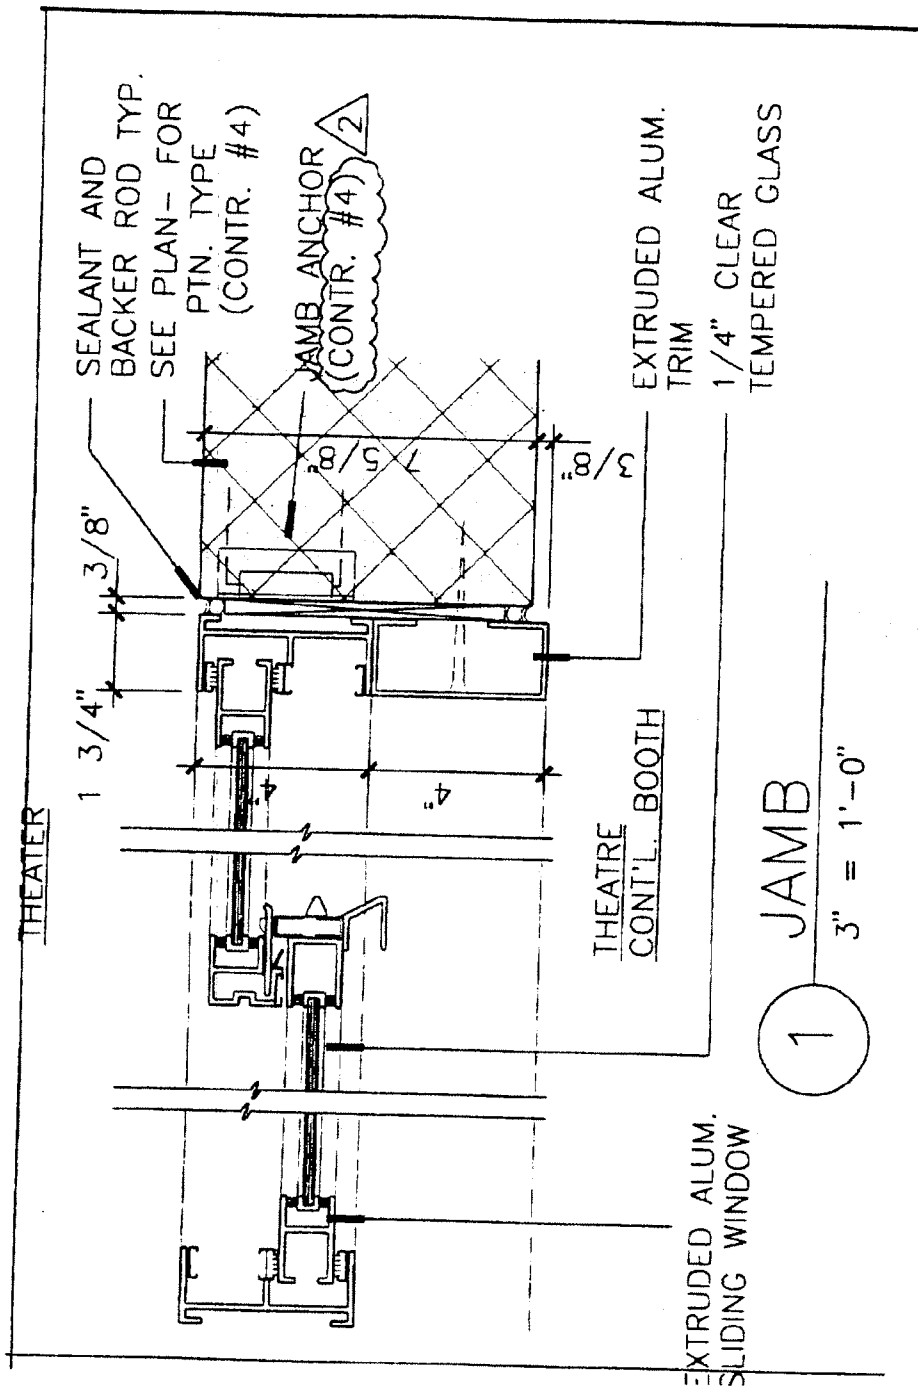

1  
JAMB  
3" = 1'-0"

# Baruch Academic Complex - Site B

55 LEXINGTON AVENUE NEW YORK, NY 10010

OWNER

DORMITORY AUTHORITY OF THE STATE OF NEW YORK, DA\* 6500 1802 2178  
1 PENNSYLVANIA PLAZA NEW YORK, NY 10119

ARCHITECT

KPF ASSOCIATES  
11 WEST 57TH STREET  
NEW YORK, NY 10019

REF. DETAIL/SHEET NO.

A-746

SKETCH NO.

984

SCALE

NO. 2


REVISION

DATE

ADDENDUM \*1 (CONTRACT \*16)

5/29/98



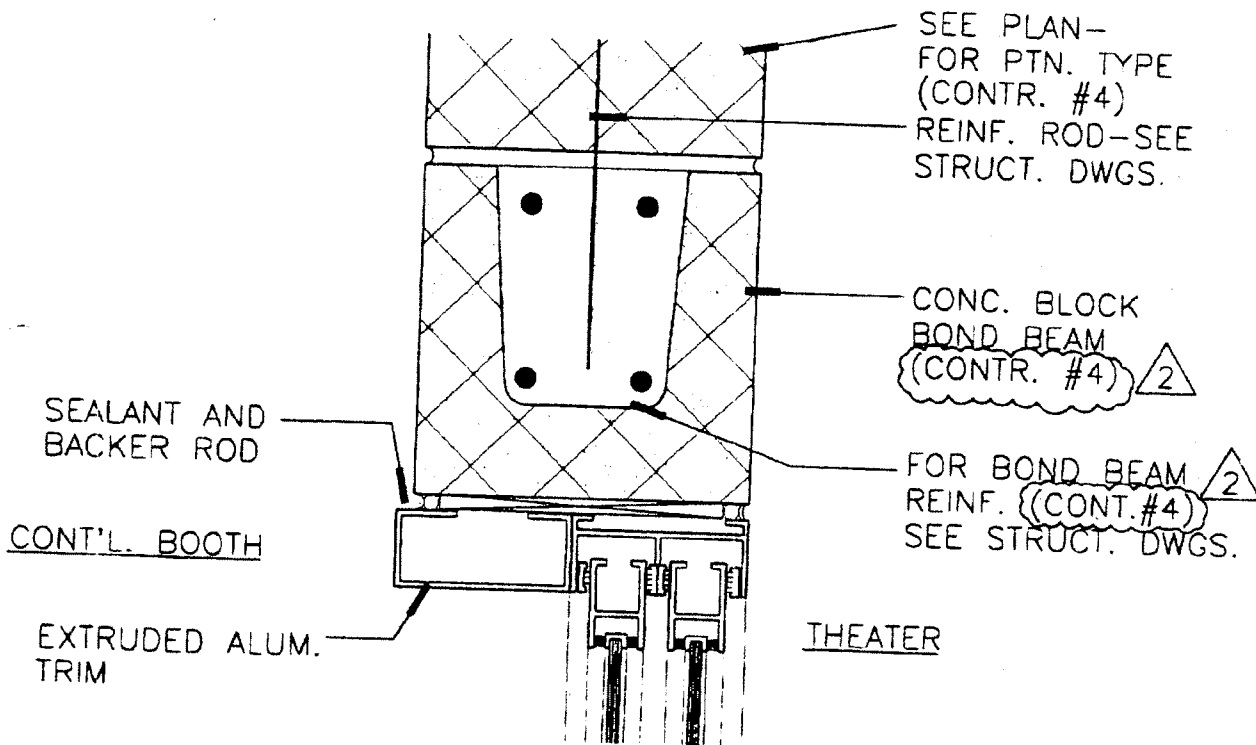

3 HEAD  
3" = 1'-0"

# **Baruch Academic Complex - Site B**

55 LEXINGTON AVENUE NEW YORK, NY 10010

OWNER

DORMITORY AUTHORITY OF THE STATE OF NEW YORK, DA • 6500 1602 2178  
1 PENNSYLVANIA PLAZA NEW YORK, NY 10119

ARCHITECT

KPF ASSOCIATES  
11 WEST 57TH STREET  
NEW YORK, NY 10019

REF. DETAIL/SHEET NO.

A-746

SKETCH NO.

985


SCALE

NO. 2


REVISION

DATE

APPENDIX #1 (CONTRACT #1)

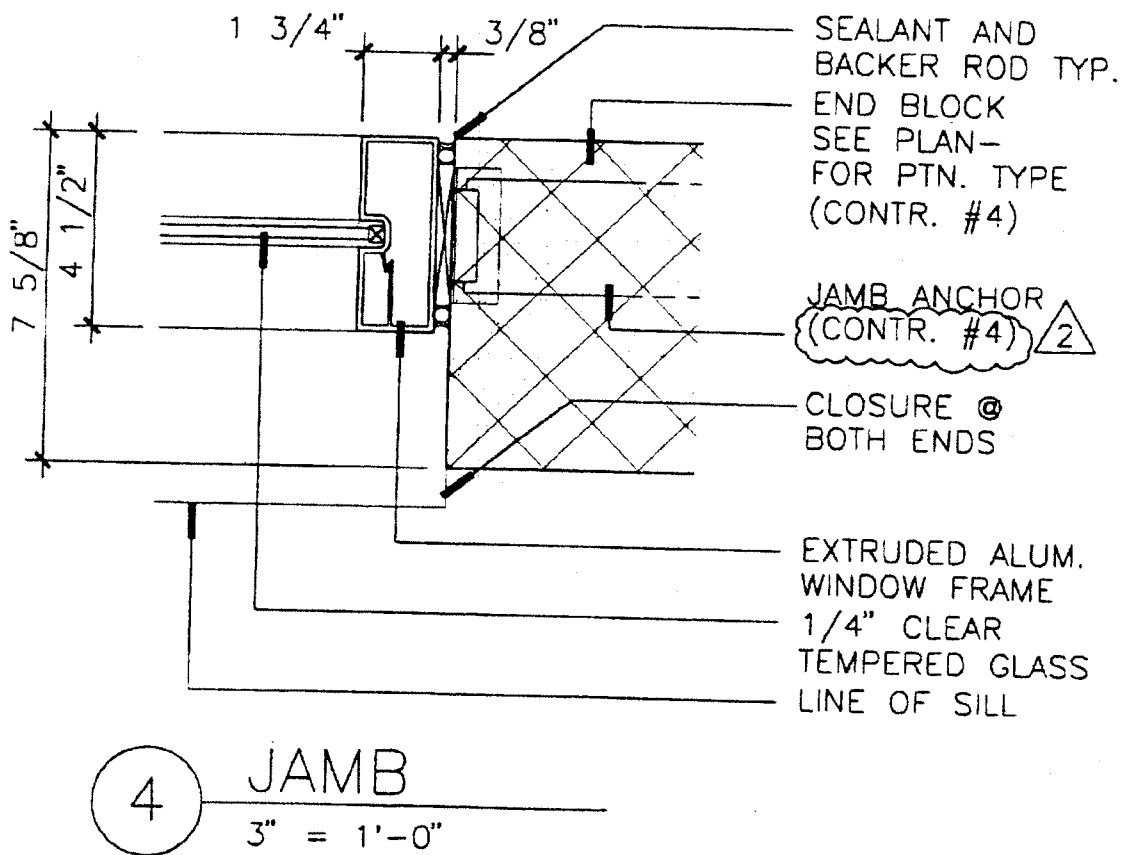

<b>Raruch Academic Complex - Site B</b> 55 LEXINGTON AVENUE NEW YORK, NY 10010 OWNER DORMITORY AUTHORITY OF THE STATE OF NEW YORK, DA* 6500 1802 2178 1 PENNSYLVANIA PLAZA NEW YORK, NY 10119			ARCHITECT KPF ASSOCIATES 11 WEST 57TH STREET NEW YORK, NY 10019	
NO. 1	REVISION	DATE	REF. DETAIL SHEET NO. A-746	SKETCH NO. 986
ADDENDUM • 1 (CONTRACT • 16)			SCALE	

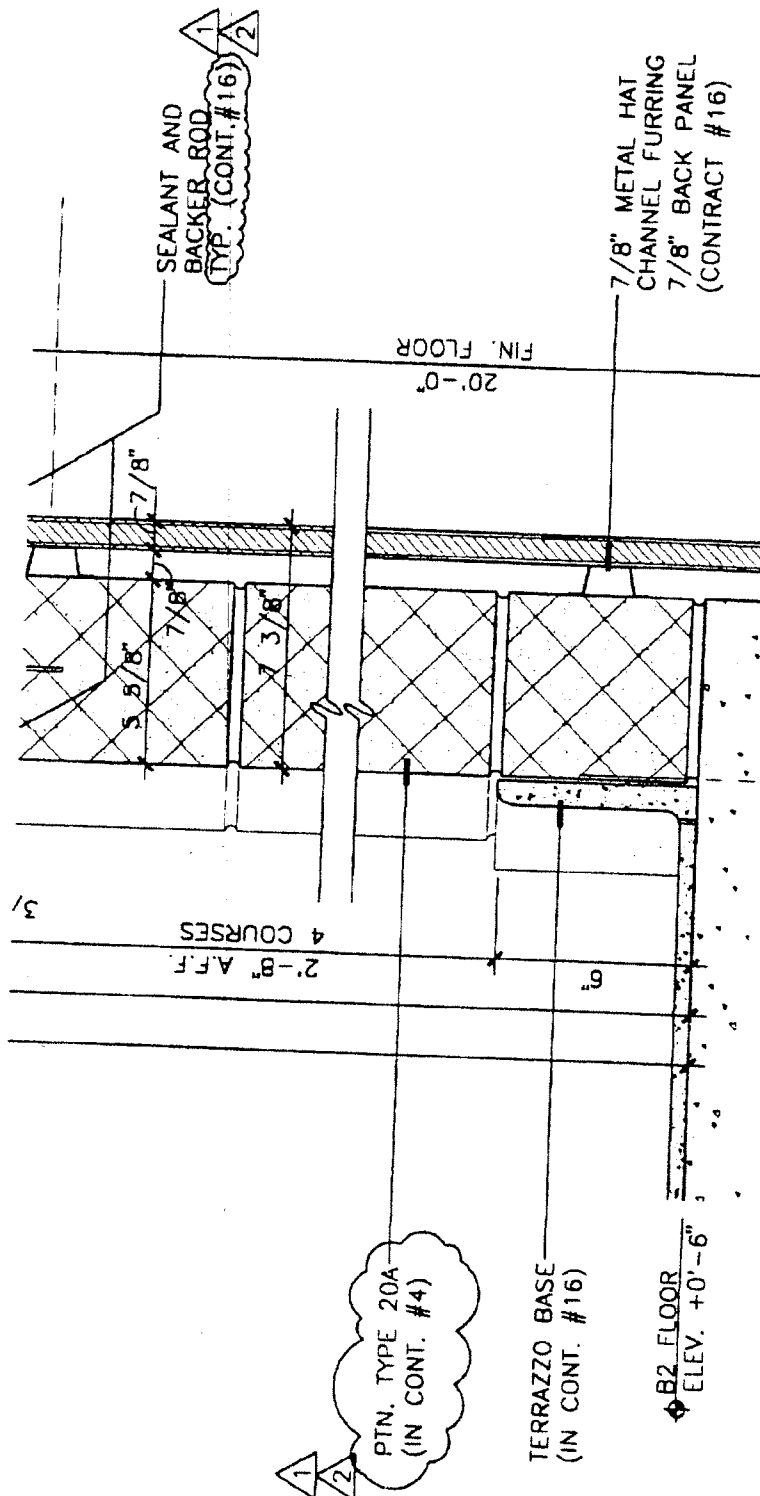

# Baruch Academic Complex - Site B

55 LEXINGTON AVENUE

NEW YORK, NY 10010

OWNER

DORMITORY AUTHORITY OF THE STATE OF NEW YORK, DA • 6500 1802 2178  
1 PENNSYLVANIA PLAZA NEW YORK, NY 10019

ARCHITECT

KPF ASSOCIATES  
11 WEST 57TH STREET  
NEW YORK, NY 10019

REF. DETAIL/SHEET NO.

5/A-744

SKETCH NO.


987

SCALE

NO. 2

REVISION

DATE

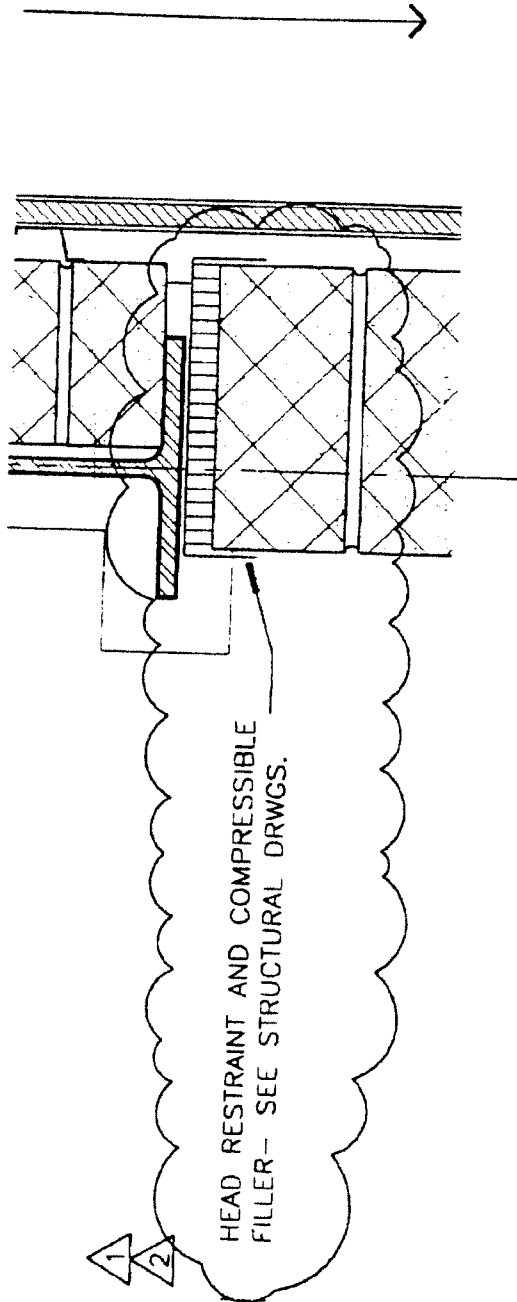

5 SECT. @ RACQUETBALL COURT WINDOW  
3" = 1'-0" (CONTRACT #16)

# Baruch Academic Complex - Site B

55 LEXINGTON AVENUE NEW YORK, NY 10010

OWNER

GOVERNMENTAL AUTHORITY OF THE STATE OF NEW YORK, DA • 6500 1802 2178  
1 PENNSYLVANIA PLAZA NEW YORK, NY 10119

0. 2	REVISION	DATE
ADDENDUM • 1 (CONTRACT • 16)		5/29/98


ARCHITECT  
KPF ASSOCIATES  
11 WEST 57TH STREET  
NEW YORK, NY 10019

REF. DETAIL/SHEET NO.  
A-744

SCALE  
N.T.S.

SKETCH NO.

988

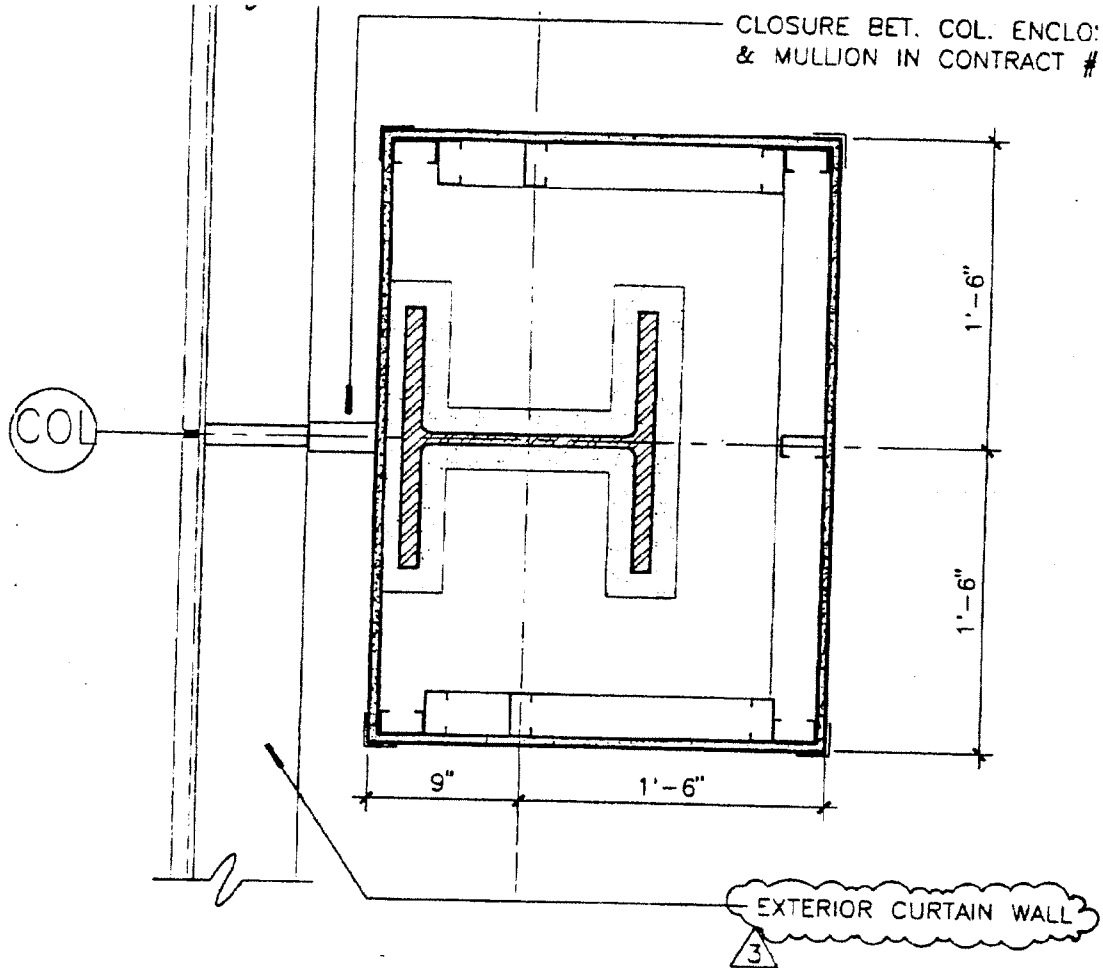

11 COLUMN ENCLOSURE DETAIL  
1 1/2" = 1'-0"

# Baruch Academic Complex - Site B

55 LEXINGTON AVENUE NEW YORK, NY 10010

OWNER

DORMITORY AUTHORITY OF THE STATE OF NEW YORK, DA 6500 1802 2178  
1 PENNSYLVANIA PLAZA NEW YORK, NY 10019

ARCHITECT

KPF ASSOCIATES  
11 WEST 57TH STREET  
NEW YORK, NY 10019

REF. DETAIL/SHEET NO.

A-741

SKETCH NO.

989

SCALE


NO. 3

REVISION

DATE

APPENDIX A (CONTRACT #)

5/20/08

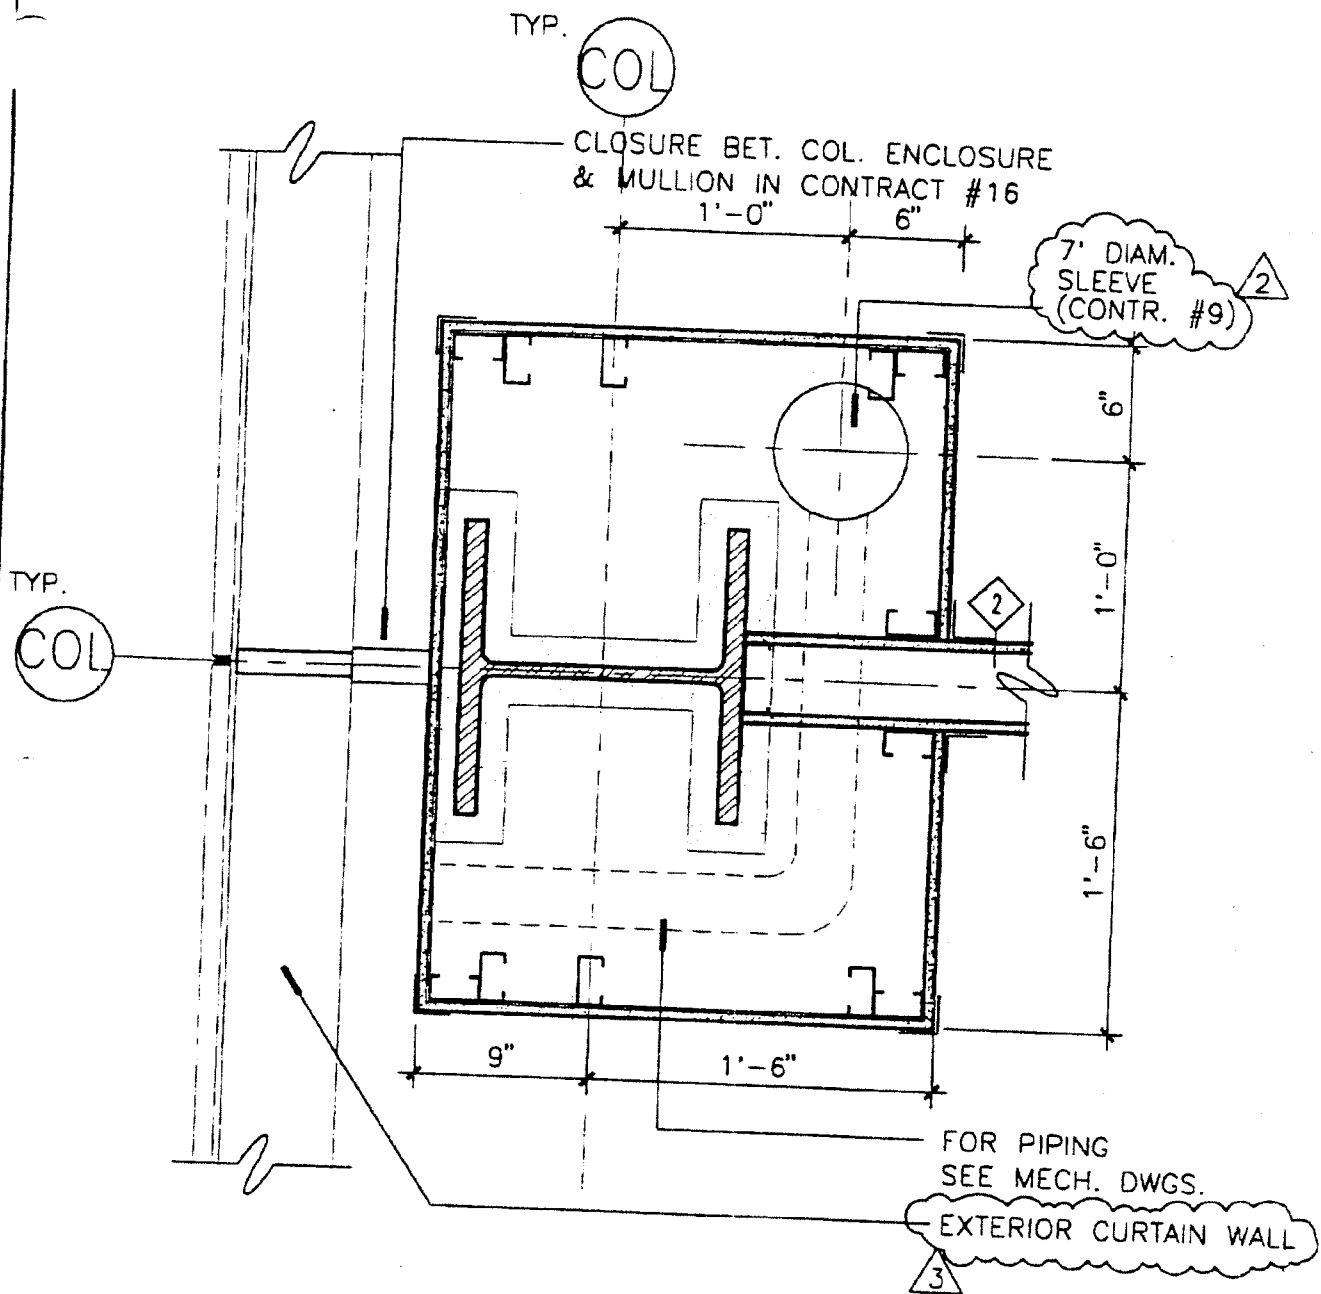

# 13 COLUMN ENCLOSURE DETAIL 1 1/2" = 1'-0"

**Baruch Academic Complex - Site B**

55 LEXINGTON AVENUE NEW YORK, NY 10010

OWNER  
DORMITORY AUTHORITY OF THE STATE OF NEW YORK, DA\* 6500 1802 2178  
1 PENNSYLVANIA PLAZA NEW YORK, NY 10119

ARCHITECT  
KPF ASSOCIATES  
11 WEST 57TH STREET  
NEW YORK, NY 10019

REF. DETAIL/SHEET NO.

A-741


SKETCH NO.

NO. 3

REVISION


DATE

SCALE

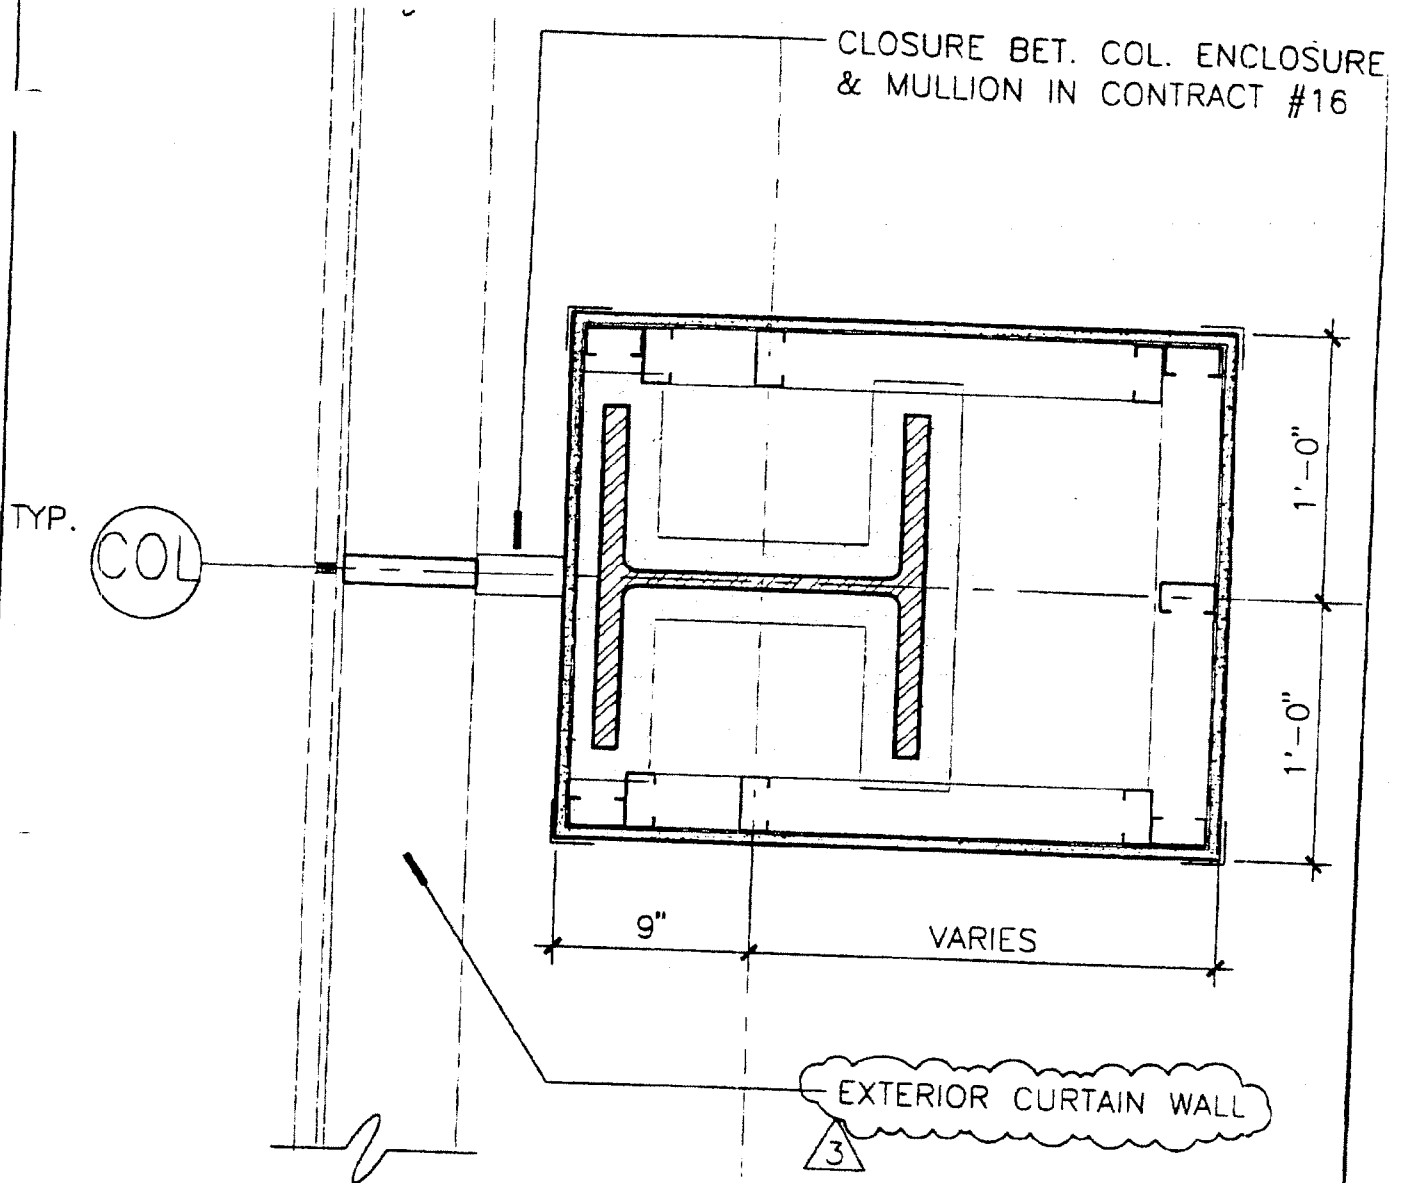

12 COLUMN ENCLOSURE DETAIL  
1 1/2" = 1'-0"


<b>Baruch Academic Complex - Site B</b> 55 LEXINGTON AVENUE NEW YORK, NY 10010 OWNER DORMITORY AUTHORITY OF THE STATE OF NEW YORK, DA • 6500 1802 2178 1 PENNSYLVANIA PLAZA NEW YORK, NY 10119		ARCHITECT KPF ASSOCIATES 11 WEST 57TH STREET NEW YORK, NY 10019	
NO. 2	REVISION	DATE	REF. DETAIL/SHEET NO. A-741
ADDENDUM •1 (CONTRACT •16)		5/29/98	SCALE
			SKETCH NO. 991

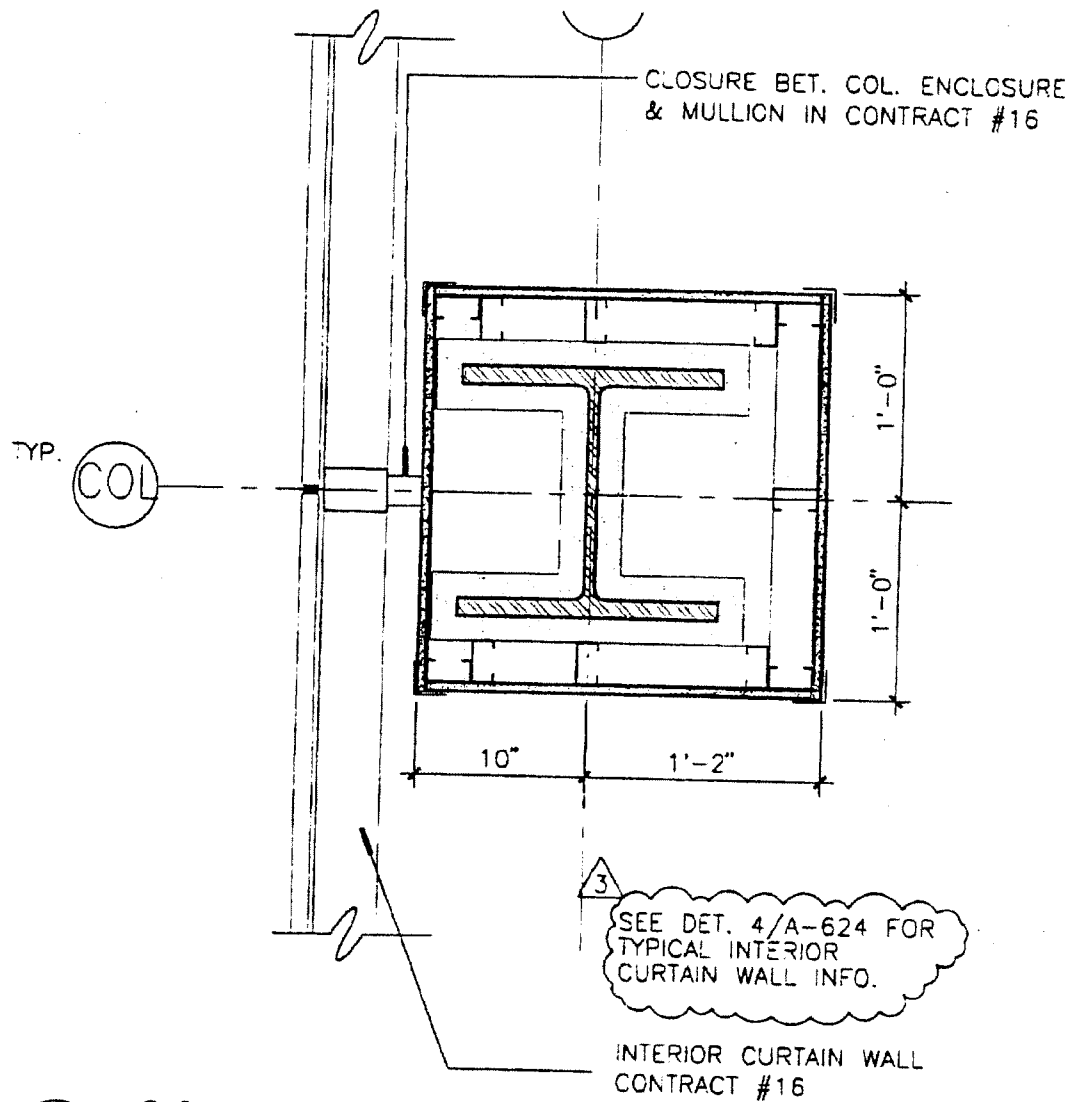

10 COLUMN ENCLOSURE DETAIL  
1 1/2" = 1'-0"

<b>Baruch Academic Complex - Site B</b> 55 LEXINGTON AVENUE NEW YORK, NY 10010 OWNER AUTHORITY OF THE STATE OF NEW YORK, DA-6500 1802 2178 1 PENNSYLVANIA PLAZA NEW YORK, NY 10119			ARCHITECT KPF ASSOCIATES 11 WEST 57TH STREET NEW YORK, NY 10019	
NO. 7	REVISION	DATE	REF. DETAIL/SHEET NO. A-741	SKETCH NO. 992
ADDENDUM #1 (CONTRACT #16)			SCALE	



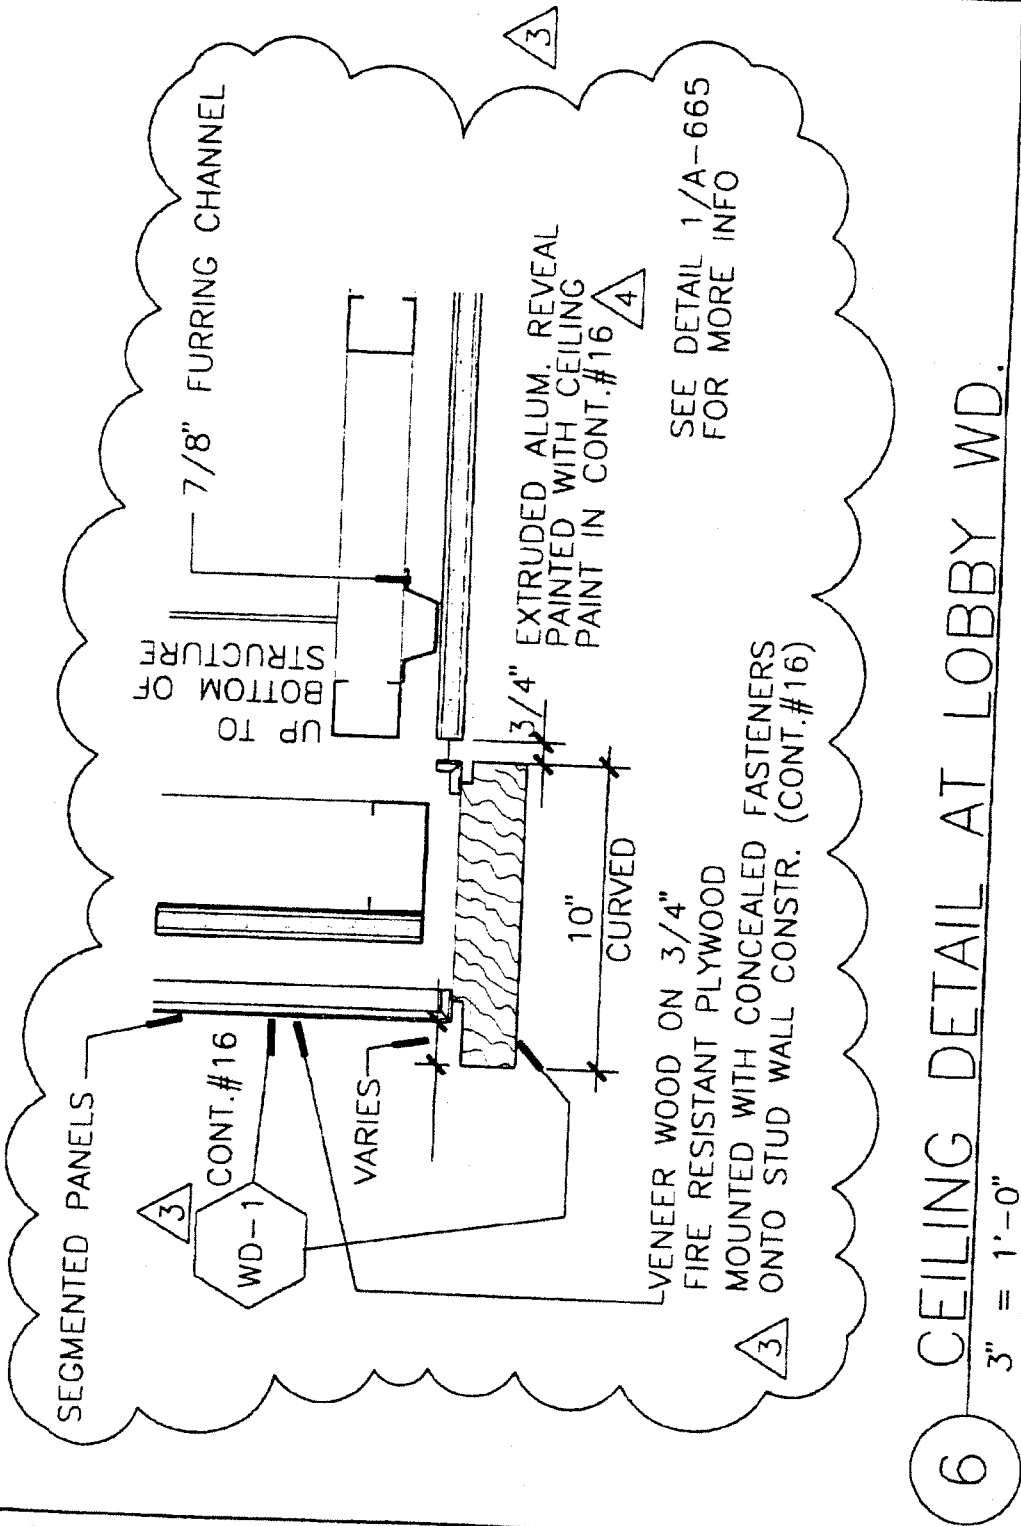

6 CEILING DETAIL AT LOBBY WD.  
3" = 1'-0"

# Baruch Academic Complex - Site B

55 LEXINGTON AVENUE NEW YORK, NY 10010

OWNER

DURHAM COUNTY AUTHORITY OF THE STATE OF NEW YORK, DA • 6500 1802 2178  
1 PENNSYLVANIA PLAZA NEW YORK, NY 10119

ARCHITECT

KPF ASSOCIATES  
11 WEST 57TH STREET  
NEW YORK, NY 10019

REF DETAIL/SHEET NO.

A - 737

SKETCH NO.

993

SCALE

NO. 11

REVISION

DATE

ADDENDUM #1 (CONTRACT #16)

5/29/98

34	
1B	
--	
1A	
1B	SEE NOTE NO.1
26	
4A	SEE NOTE NO.1
4A	
--	CONTRACT 16 SEE A-810
--	CONTRACT 16 SEE A-810
--	
26	1-24" DOOR & 1-36" DOOR
--	INCLUDES B3-143 & B3-144
4	
11	
1B	
2A	
4B	
1	SEE NOTE NO.1

DOOR #

- B3-138  
- B3-139

**Baruch Academic Complex - Site B**

55 LEXINGTON AVENUE

NEW YORK, NY 10010

OWNER

DORMITORY AUTHORITY OF THE STATE OF NEW YORK, DA\* 650C 1802 2178  
1 PENNSYLVANIA PLAZA NEW YORK, NY 10119

NO. 7

REVISION

DATE

ADDENDUM \*1 (CONTRACT \*16)

5/29/98

ARCHITECT

KPF ASSOCIATES  
11 WEST 57TH STREET  
NEW YORK, NY 10019

REF. DETAIL/SHEET NO.

A-705

SKETCH NO.

994


SCALE

BY RACQ'BL RM. INSTALLER CONT.#16 3 2

B3-107

B3-120

995

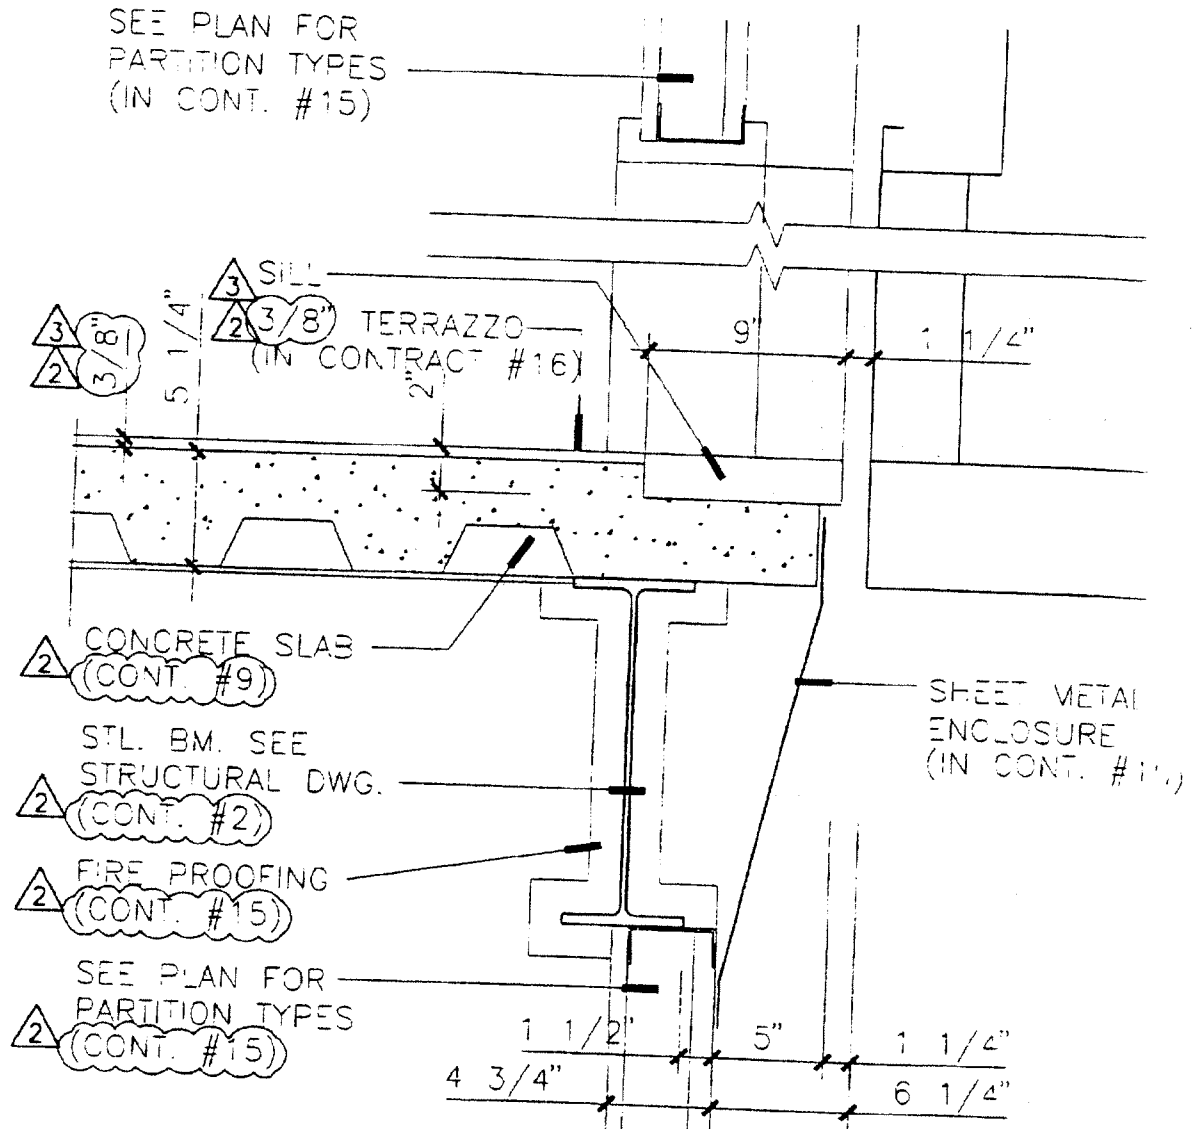

11 ELEVATOR SILL & HEAD  
1 1/2" = 1'-0"

# Baruch Academic Complex - Site B

55 LEXINGTON AVENUE NEW YORK, NY 10010

OWNER

DOMINION AUTHORITY OF THE STATE OF NEW YORK, DA\* 6500 1802 2178  
1 PENNSYLVANIA PLAZA NEW YORK, NY 10119

ARCHITECT

KPF ASSOCIATES  
11 WEST 57TH STREET  
NEW YORK, NY 10019

REF DETAIL/SHEET NO.

11/A-431

SKETCH 1/1

996

SCALE


NO. 7

REVISION

DATE

ADDENDUM #1 (CONTRACT #16)

5/29/98

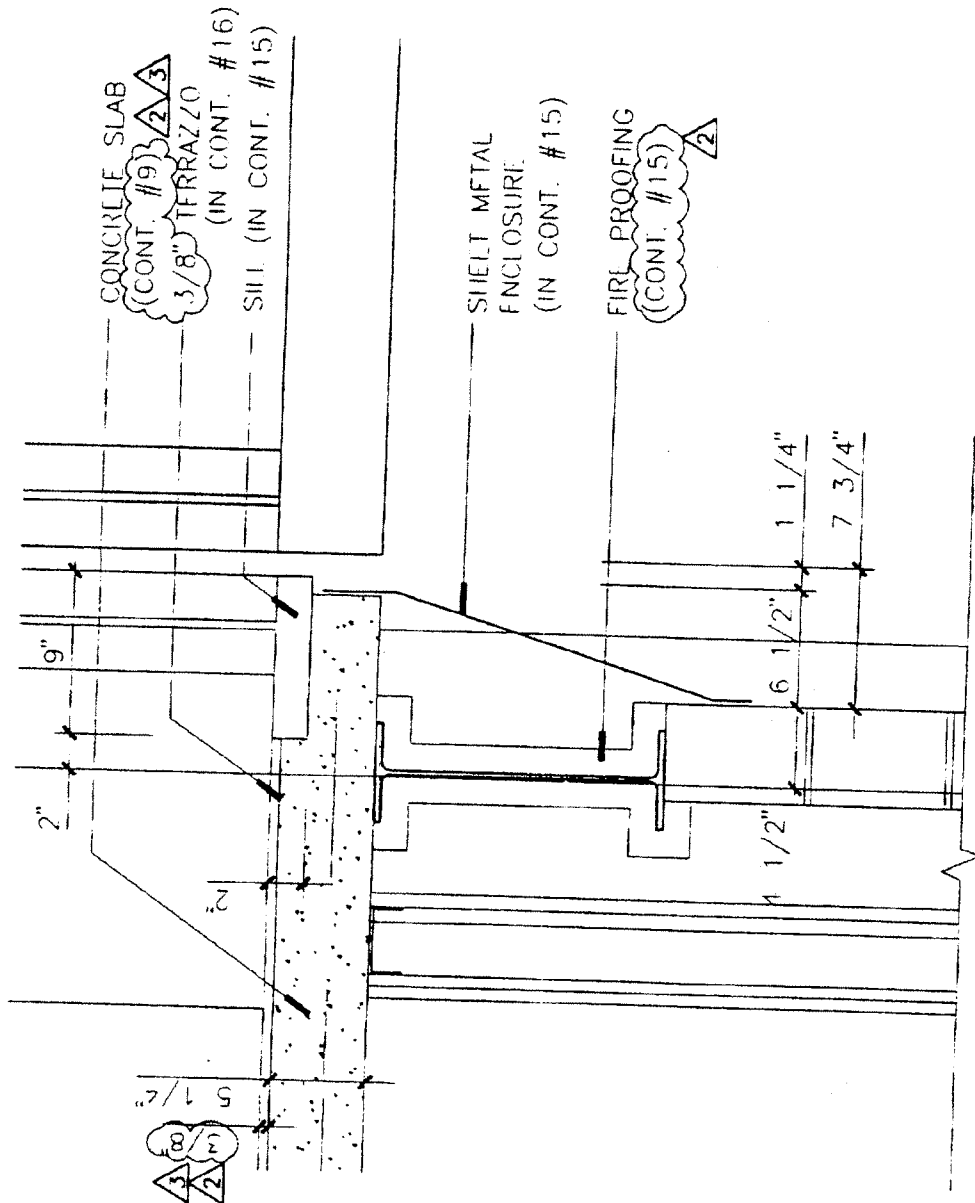

# Baruch Academic Complex - Site B

55 LEXINGTON AVENUE

NEW YORK, NY 10010

OWNER

DORMITORY AUTHORITY OF THE STATE OF NEW YORK, DA • 6500 1802 2178  
1 PENNSYLVANIA PLAZA NEW YORK, NY 10119

ARCHITECT

KPF ASSOCIATES

11 WEST 57TH STREET  
NEW YORK, NY 10019

REF DETAIL/SHEET NO.

2/A-431

SKETCH NO.

997

SCALE


NO. 7

REVISION

DATE

ADDENDUM • 1 (CONTRACT • 16)

5/29/98

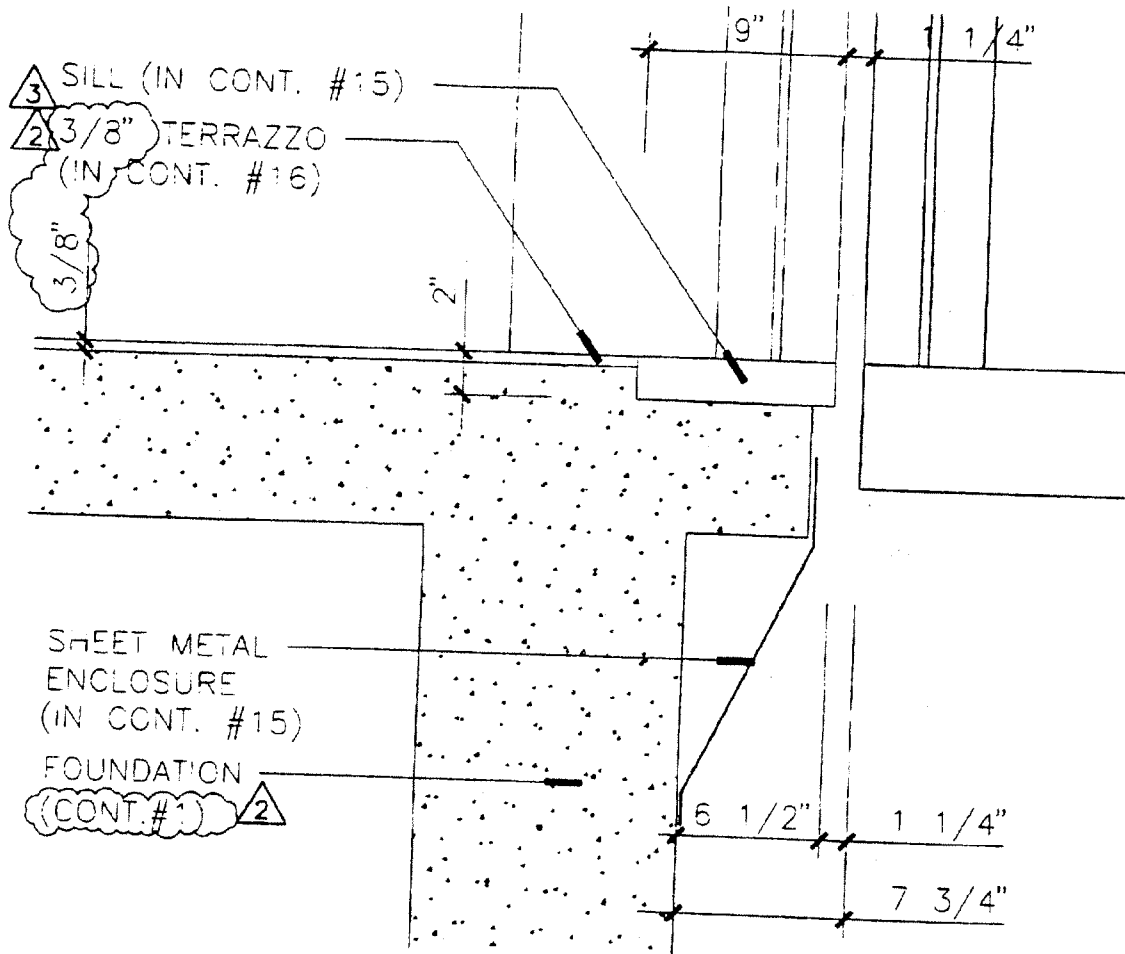

8 ELEVATOR SILL & PIT  
1 1/2" = 1'-0"

# Baruch Academic Complex - Site B

55 LEXINGTON AVENUE NEW YORK, NY 10010

OWNER

DORMITORY AUTHORITY OF THE STATE OF NEW YORK, DA • 6500 1802 2178  
1 PENNSYLVANIA PLAZA NEW YORK, NY 10119

ARCHITECT

KPF ASSOCIATES  
11 WEST 57TH STREET  
NEW YORK, NY 10019

REF DETAIL/SHEET NO.

8/A-431

SKETCH NO.

998

NO. 7


REVISION

DATE


ADDENDUM • 1 (CONTRACT • 16)

5/29/98

SCALE

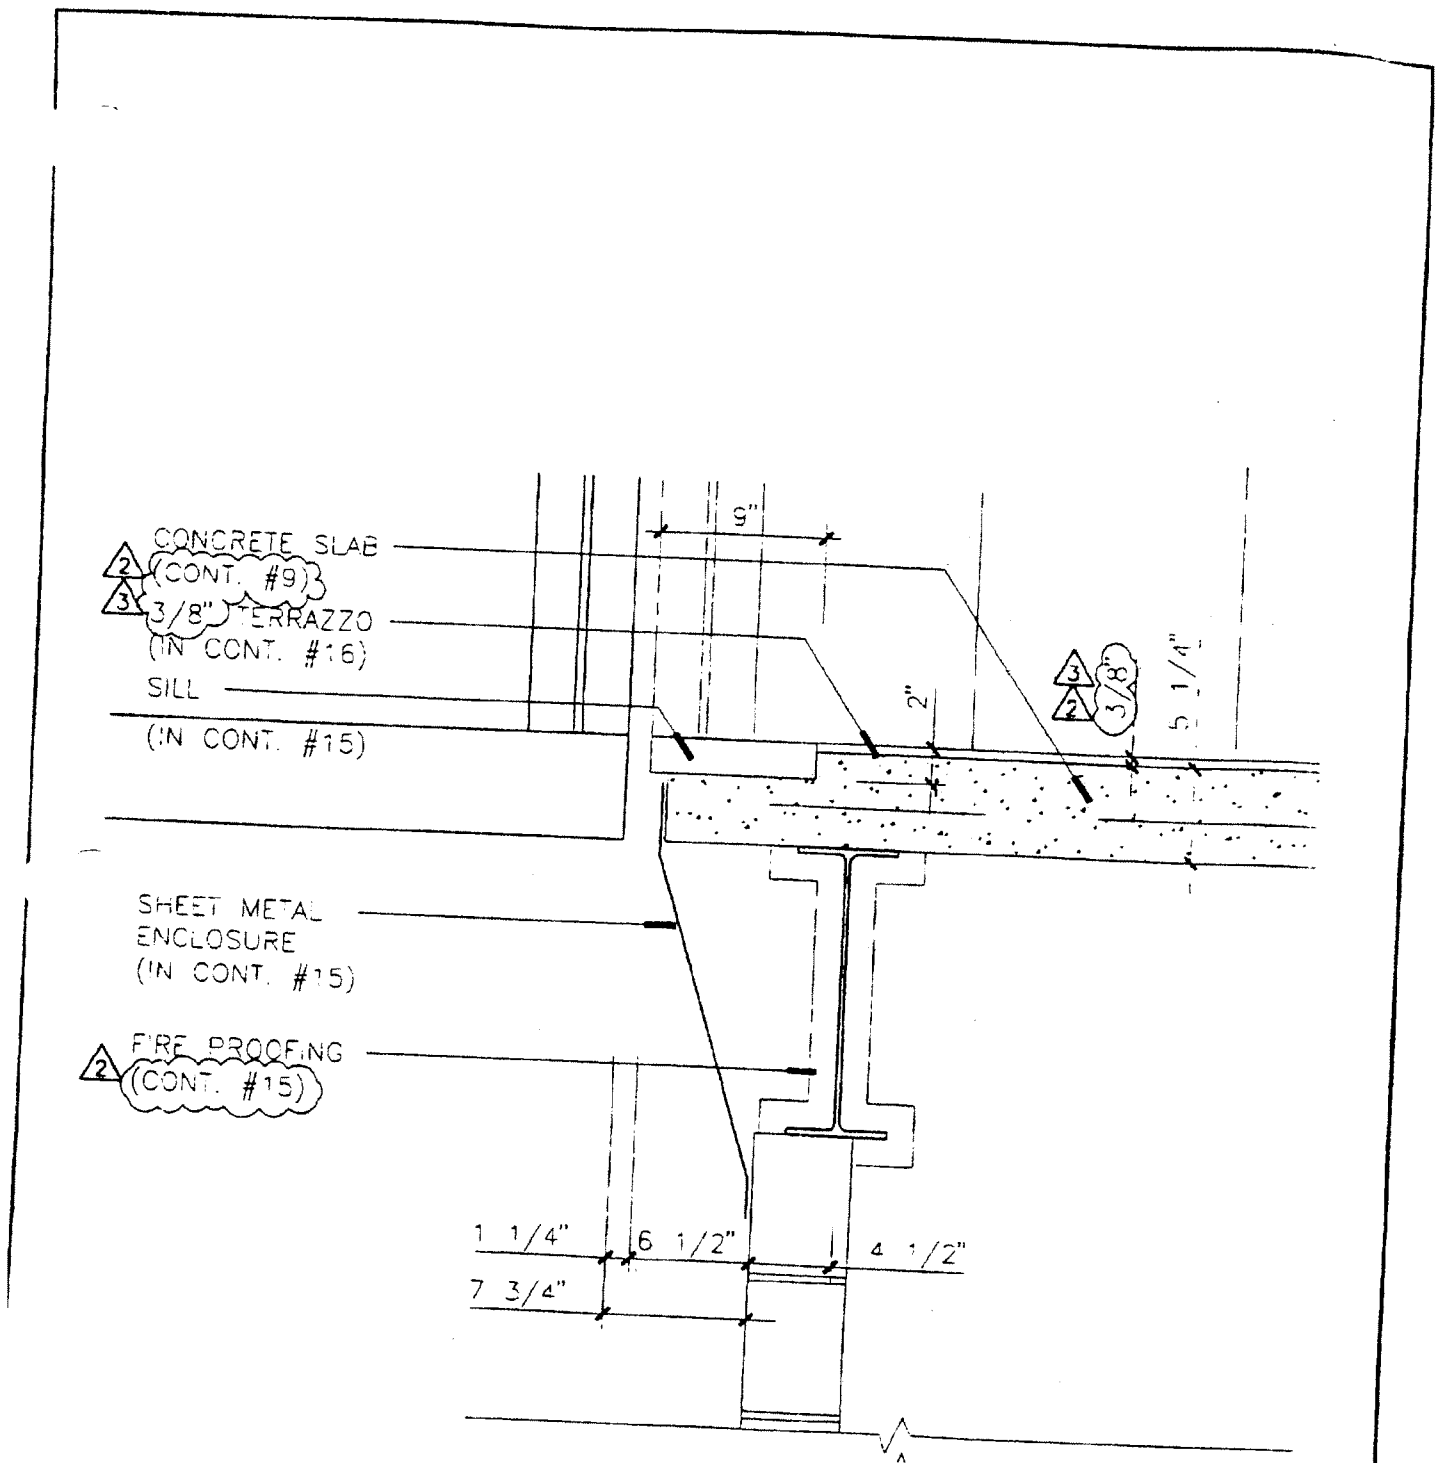

<b>Paruch Academic Complex - Site B</b> 55 LEXINGTON AVENUE NEW YORK, NY 10010 OWNER DORMITORY AUTHORITY OF THE STATE OF NEW YORK, DA- 6500 1802 2178 1 PENNSYLVANIA PLAZA NEW YORK, NY 10119		ARCHITECT <b>KPF ASSOCIATES</b> 11 WEST 57TH STREET NEW YORK, NY 10019	
NO. 7 REVISION	DATE	REF. DETAIL/SHEET NO. <b>1/A-431</b>	SKETCH NO. <b>999</b>
APPENDIX A - 1 (CONTRACT)		SCALE	

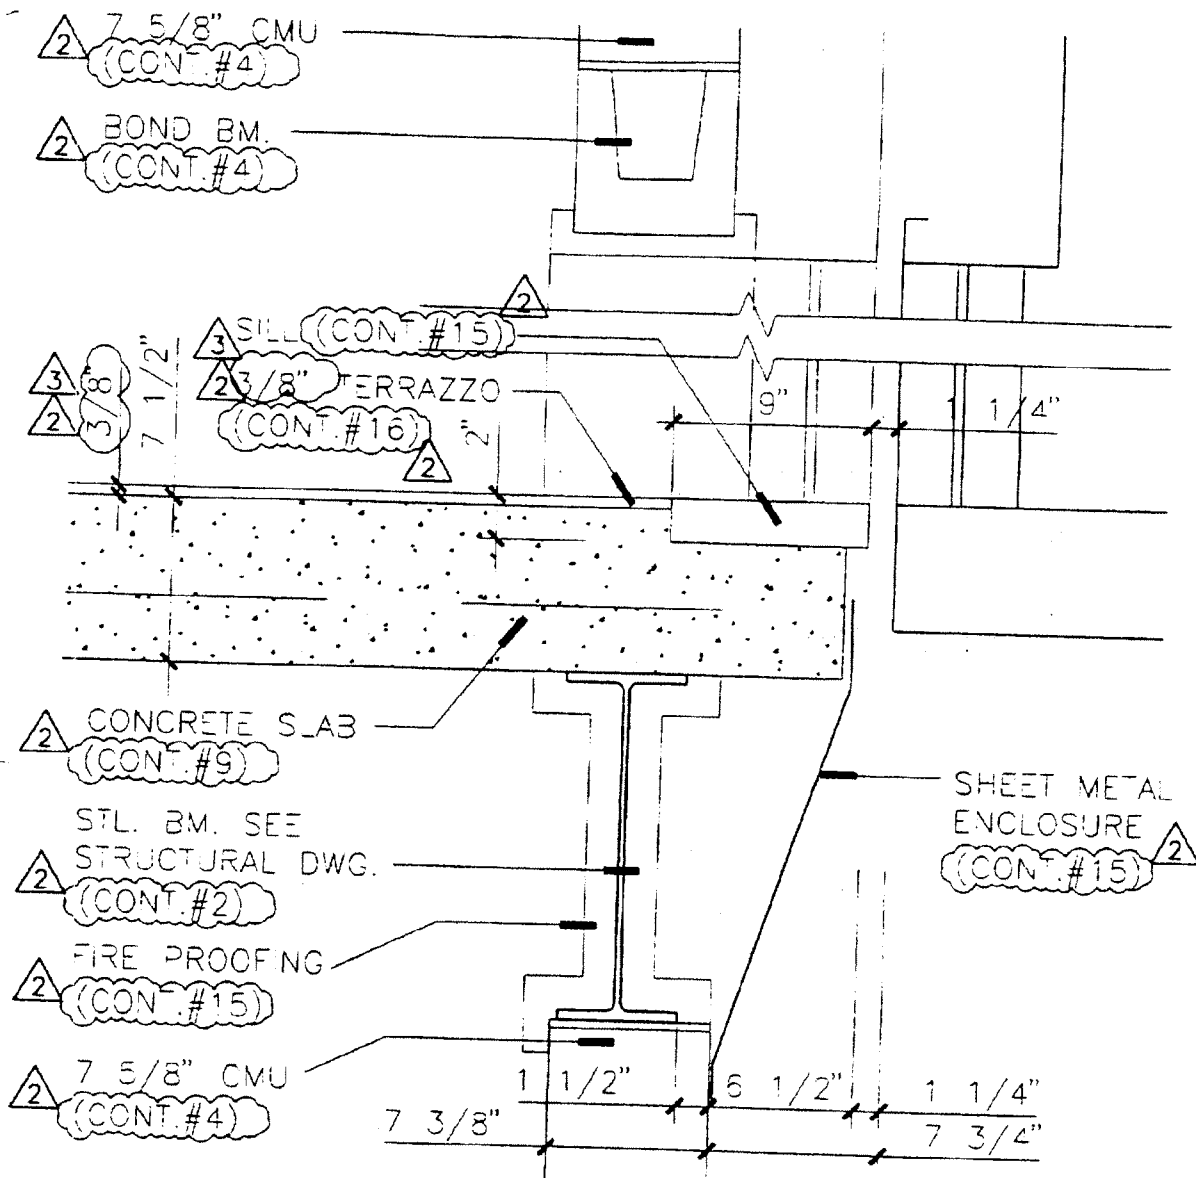

9 ELEVATOR SILL & HEAD  
1 1/2" = 1'-0"

# Baruch Academic Complex - Site B

55 LEXINGTON AVENUE

NEW YORK, NY 10010

OWNER

DORMITORY AUTHORITY OF THE STATE OF NEW YORK, DA • 6500 1802 2178  
1 PENNSYLVANIA PLAZA  
NEW YORK, NY 10119

ARCHITECT

KPF ASSOCIATES  
11 WEST 57TH STREET  
NEW YORK, NY 10019

NO. 7

REVISION

DATE

ADDENDUM • 1 (CONTRACT • 16)

5/29/98

REF DETAIL/SHEET NO.


9/A-431

SKETCH NO.

1000

SCALE



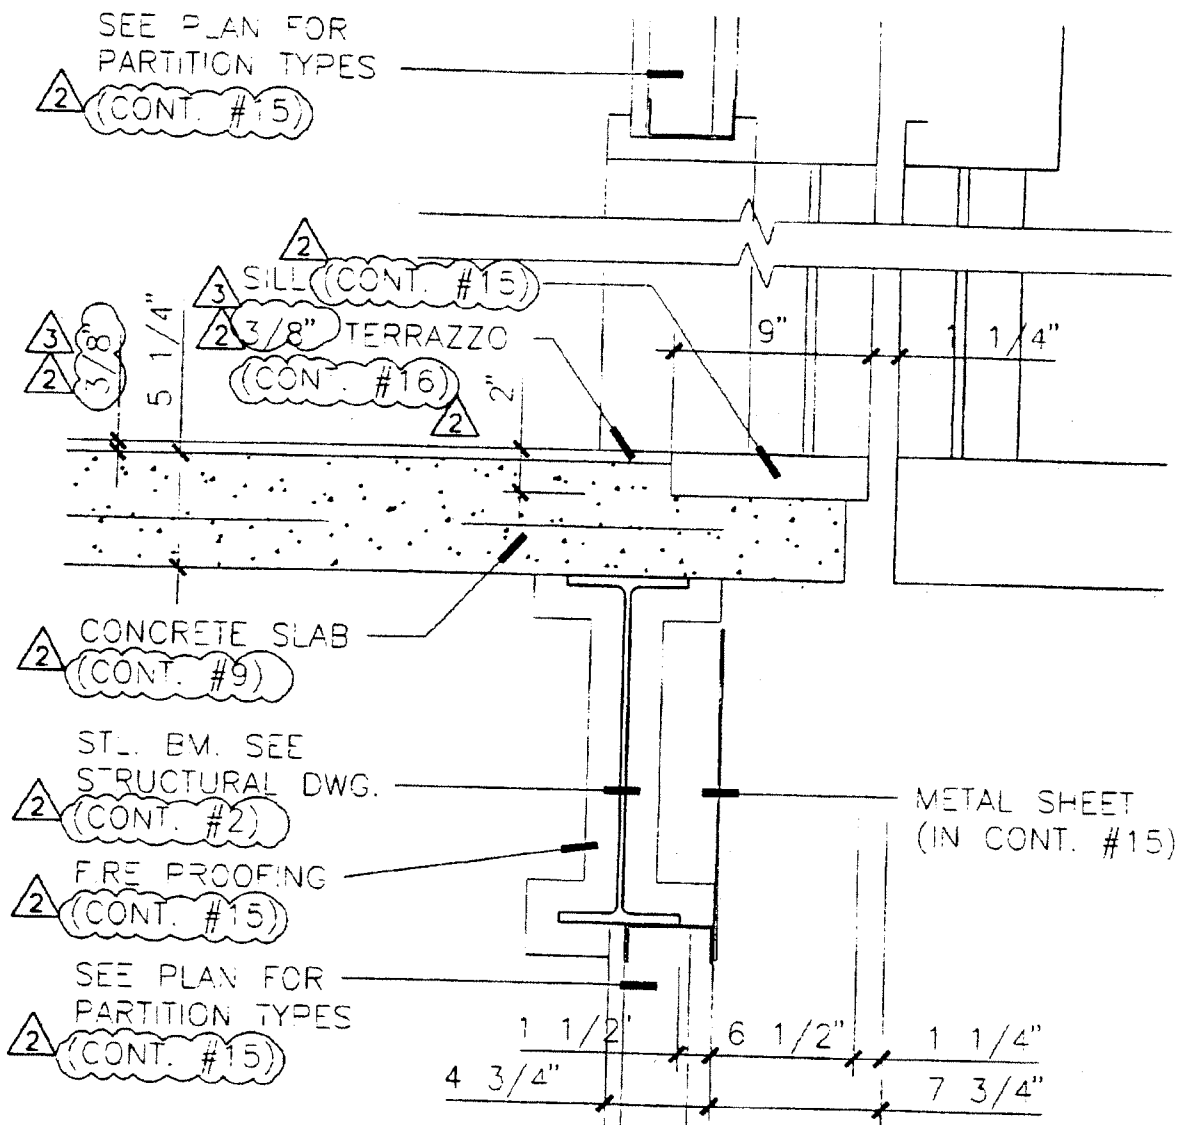

# 10 ELEVATOR SILL & HEAD

## Baruch Academic Complex - Site B

55 LEXINGTON AVENUE NEW YORK, NY 10010

OWNER

DORMITORY AUTHORITY OF THE STATE OF NEW YORK, DA • 6500 1802 2178  
1 PENNSYLVANIA PLAZA NEW YORK, NY 10119

ARCHITECT

KPF ASSOCIATES  
11 WEST 57TH STREET  
NEW YORK, NY 10019

REF. DETAIL/SHEET NO.

10/A-431

SKETCH NO.

1001

SCALE


NO. 7

REVISION


DATE

ADDENDUM • 1 (CONTRACT • 16)

5/29/98

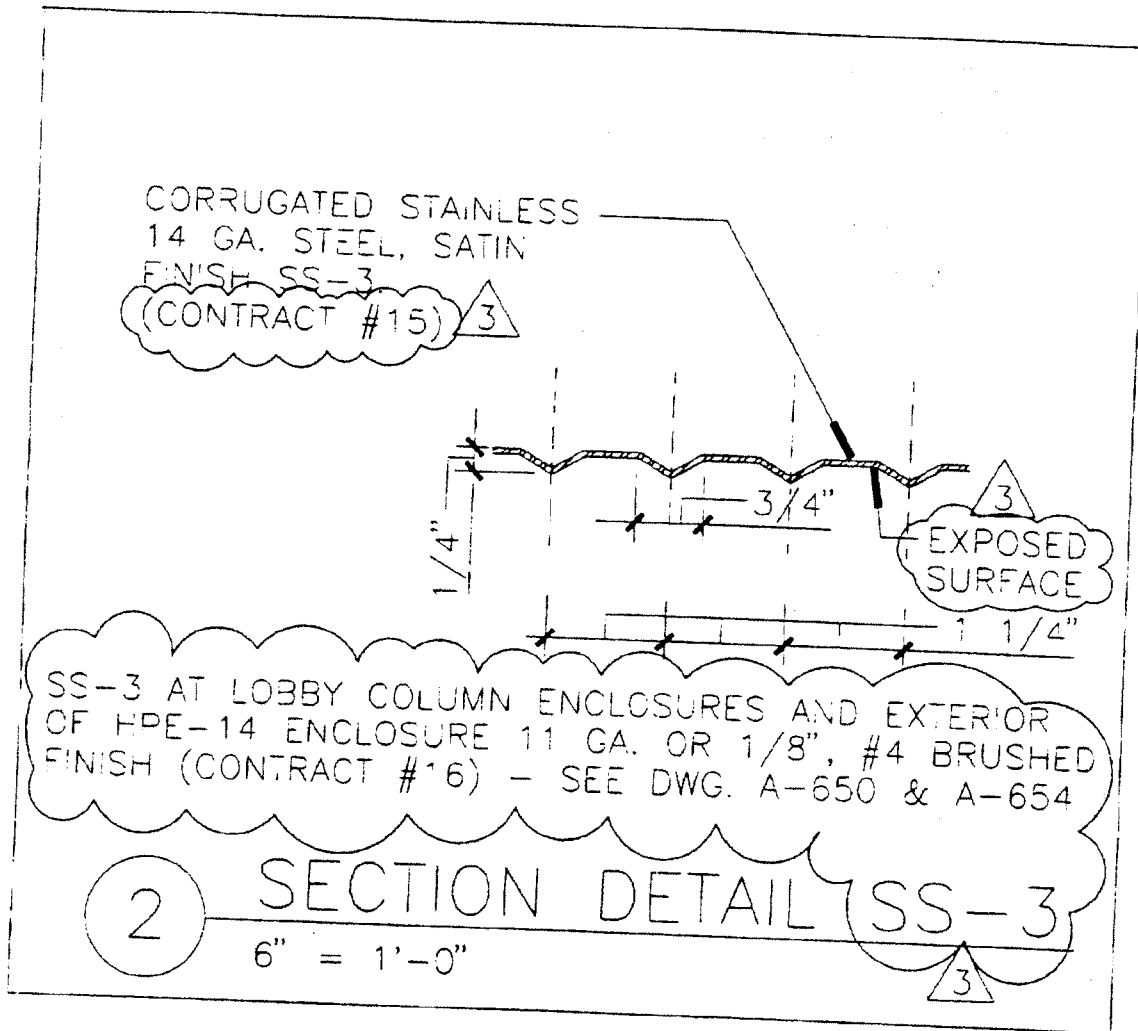

<b>Baruch Academic Complex - Site B</b> 55 LEXINGTON AVENUE NEW YORK, NY 10010 OWNER DORMITORY AUTHORITY OF THE STATE OF NEW YORK, DA • 6500 1802 2178 1 PENNSYLVANIA PLAZA NEW YORK, NY 10119		ARCHITECT KPF ASSOCIATES 11 WEST 57TH STREET NEW YORK, NY 10019	
NO. 7 REVISION ADDENDUM • 1 (CONTRACT • 16)	DATE 5/29/98	REF DETAIL/SHEET NO. 2/A-430 SCALE	SKETCH NO. 1002

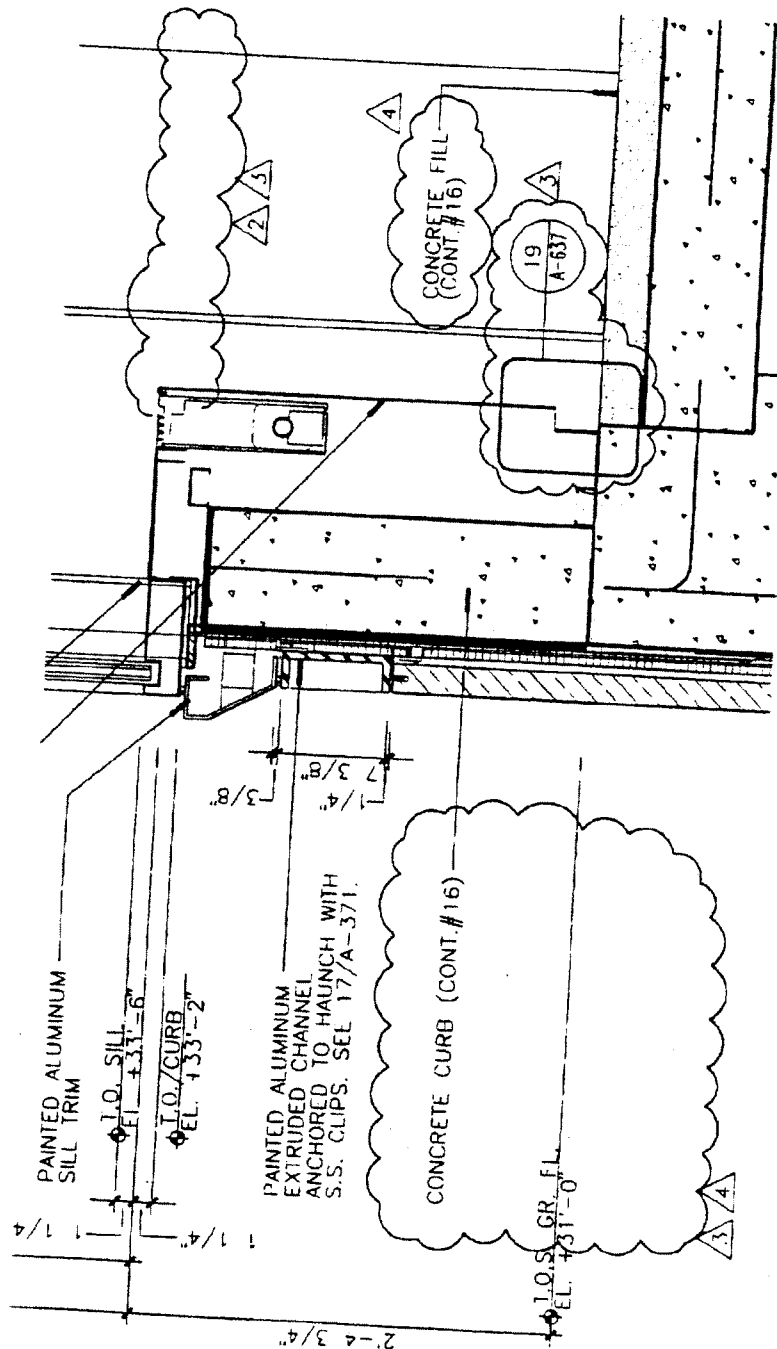

# Baruch Academic Complex - Site B

55 LEXINGTON AVENUE

NEW YORK, NY 10010

OWNER

DORMITORY AUTHORITY OF THE STATE OF NEW YORK, DA • 6500 1802 2178  
1 PENNSYLVANIA PLAZA NEW YORK, NY 10119

NO. 7

REVISION

DATE

ADDENDUM • 1 (CONTRACT • 16)

5/29/98

ARCHITECT

KPF ASSOCIATES

11 WEST 57TH STREET

NEW YORK, NY 10019

REF. DETAIL/SHEET NO.


3/A-366

SKETCH NO.

SCALE

1" = 1' = 12"

1003

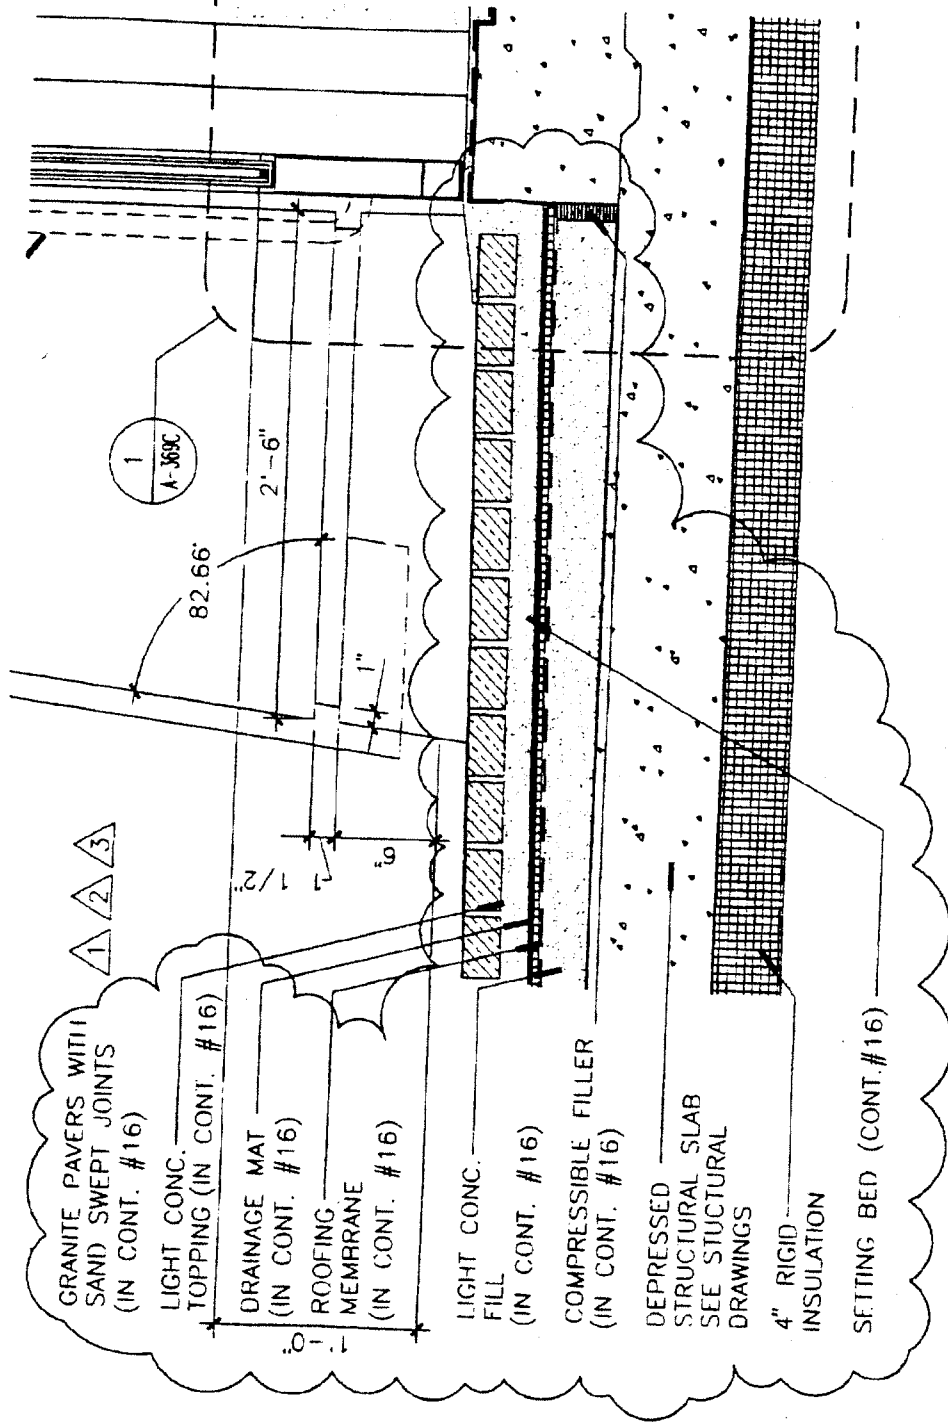

Baruch Academic Complex - Site B

55 LEXINGTON AVENUE

NEW YORK, NY 10010

COWNER

LABORATORY AUTHORITY OF THE STATE OF NEW YORK, DA-6500 1802 2178  
1 PENNSYLVANIA PLAZA NEW YORK, NY 10119

ARCHITECT

KPF ASSOCIATES  
11 WEST 57TH STREET  
NEW YORK, NY 10019

REF. DETAIL/SHEET NO.

1/A-365A

SCALE  
1 1/2" = 1'-0"

SKETCH NO.

1004


NO. 3

REVISION

DATE \_\_\_\_\_

ADDENDUM #1 (CONTRACT #16)

5/29/98

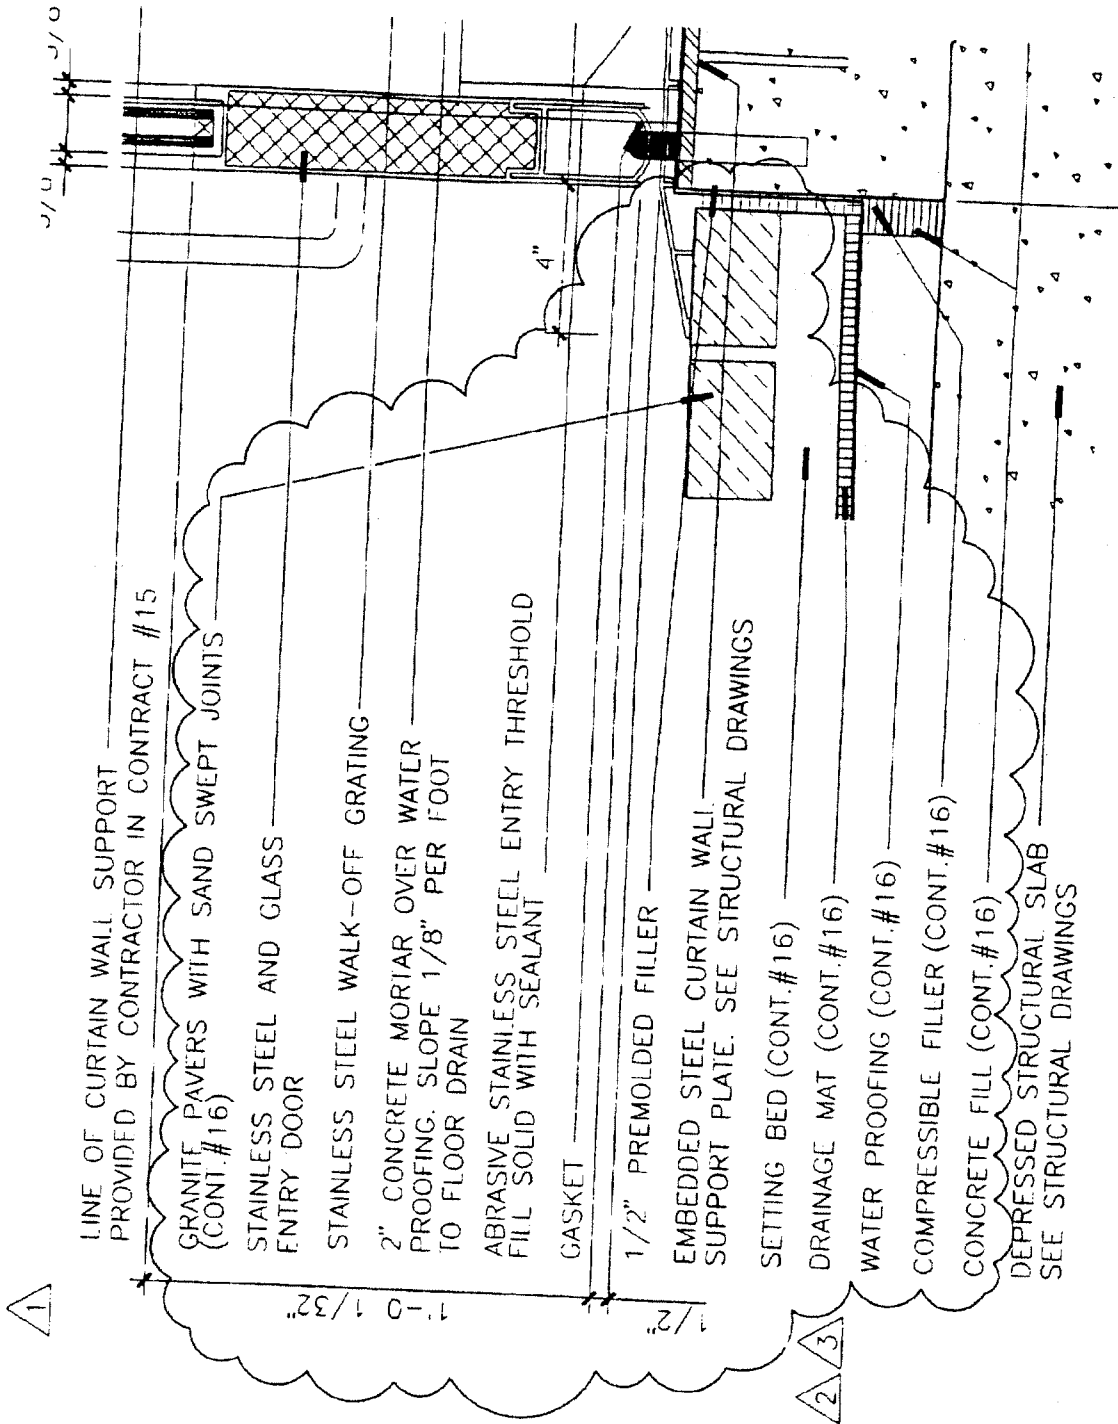

# Baruch Academic Complex - Site B

55 LEXINGTON AVENUE

NEW YORK, NY 10010

OWNER

OFFICE OF THE COMPTROLLER OF THE STATE OF NEW YORK, DA • 6500 1802 2178  
1 PENNSYLVANIA PLAZA NEW YORK, NY 10119

ARCHITECT

KPF ASSOCIATES  
11 WEST 57TH STREET  
NEW YORK, NY 10019

NO. 7

REVISION

DATE

ADDENDUM #1 (CONTRACT #16)

5/29/98

REF DETAIL/SHEET NO.


1/A-369C

SCALE

3" = 1'-0"

SKETCH NO.

1005

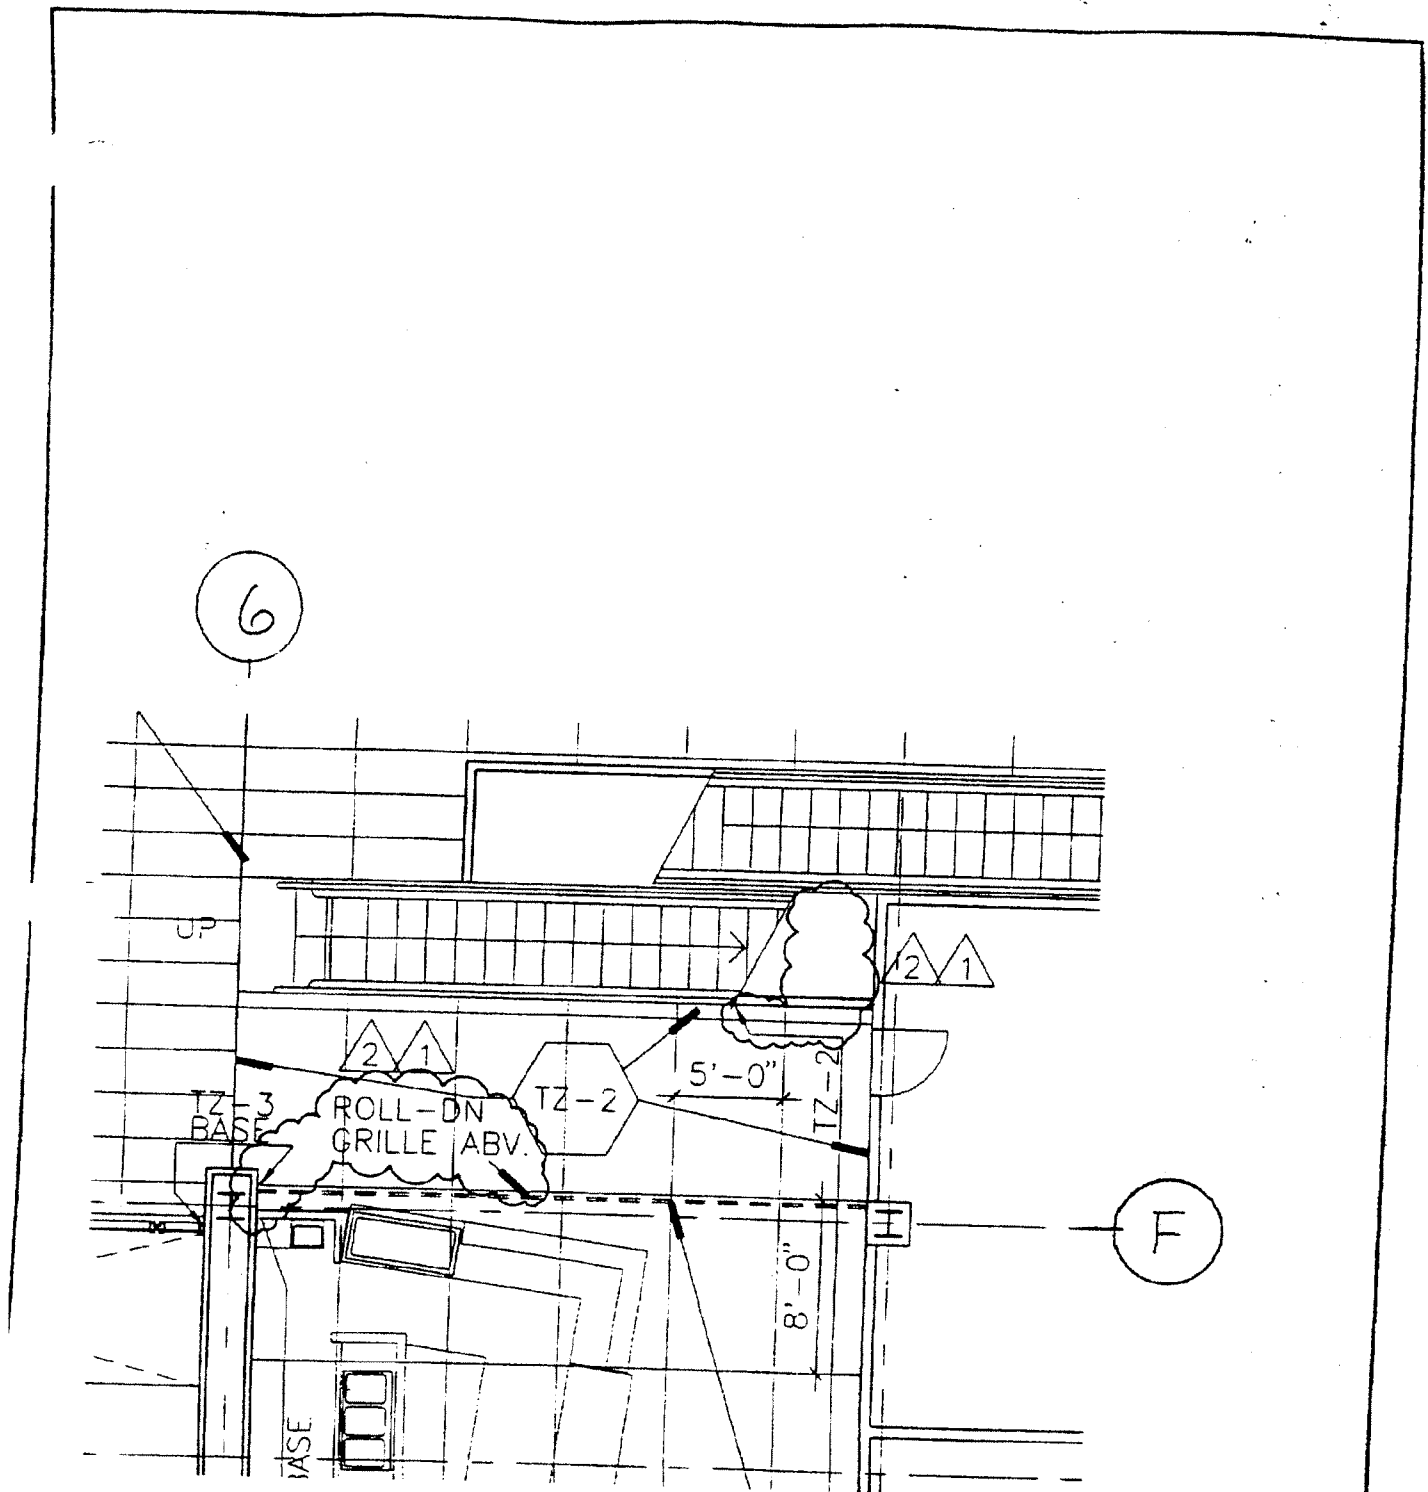

# Baruch Academic Complex - Site B

55 LEXINGTON AVENUE NEW YORK, NY 10010

OWNER

EDUCATION AUTHORITY OF THE STATE OF NEW YORK, DA • 6500 1802 2178  
1 PENNSYLVANIA PLAZA NEW YORK, NY 10119

Q. 2 REVISION DATE  
ADDENDUM • 1 (CONTRACT • 16) 5/29/98

ARCHITECT  
KPF ASSOCIATES  
11 WEST 57TH STREET  
NEW YORK, NY 10019

REF. DETAIL/SHEET NO.  
A-145

SCALE  
1/8" = 1'-0"

SKETCH NO.

1006